


1 FLOOR PLAN

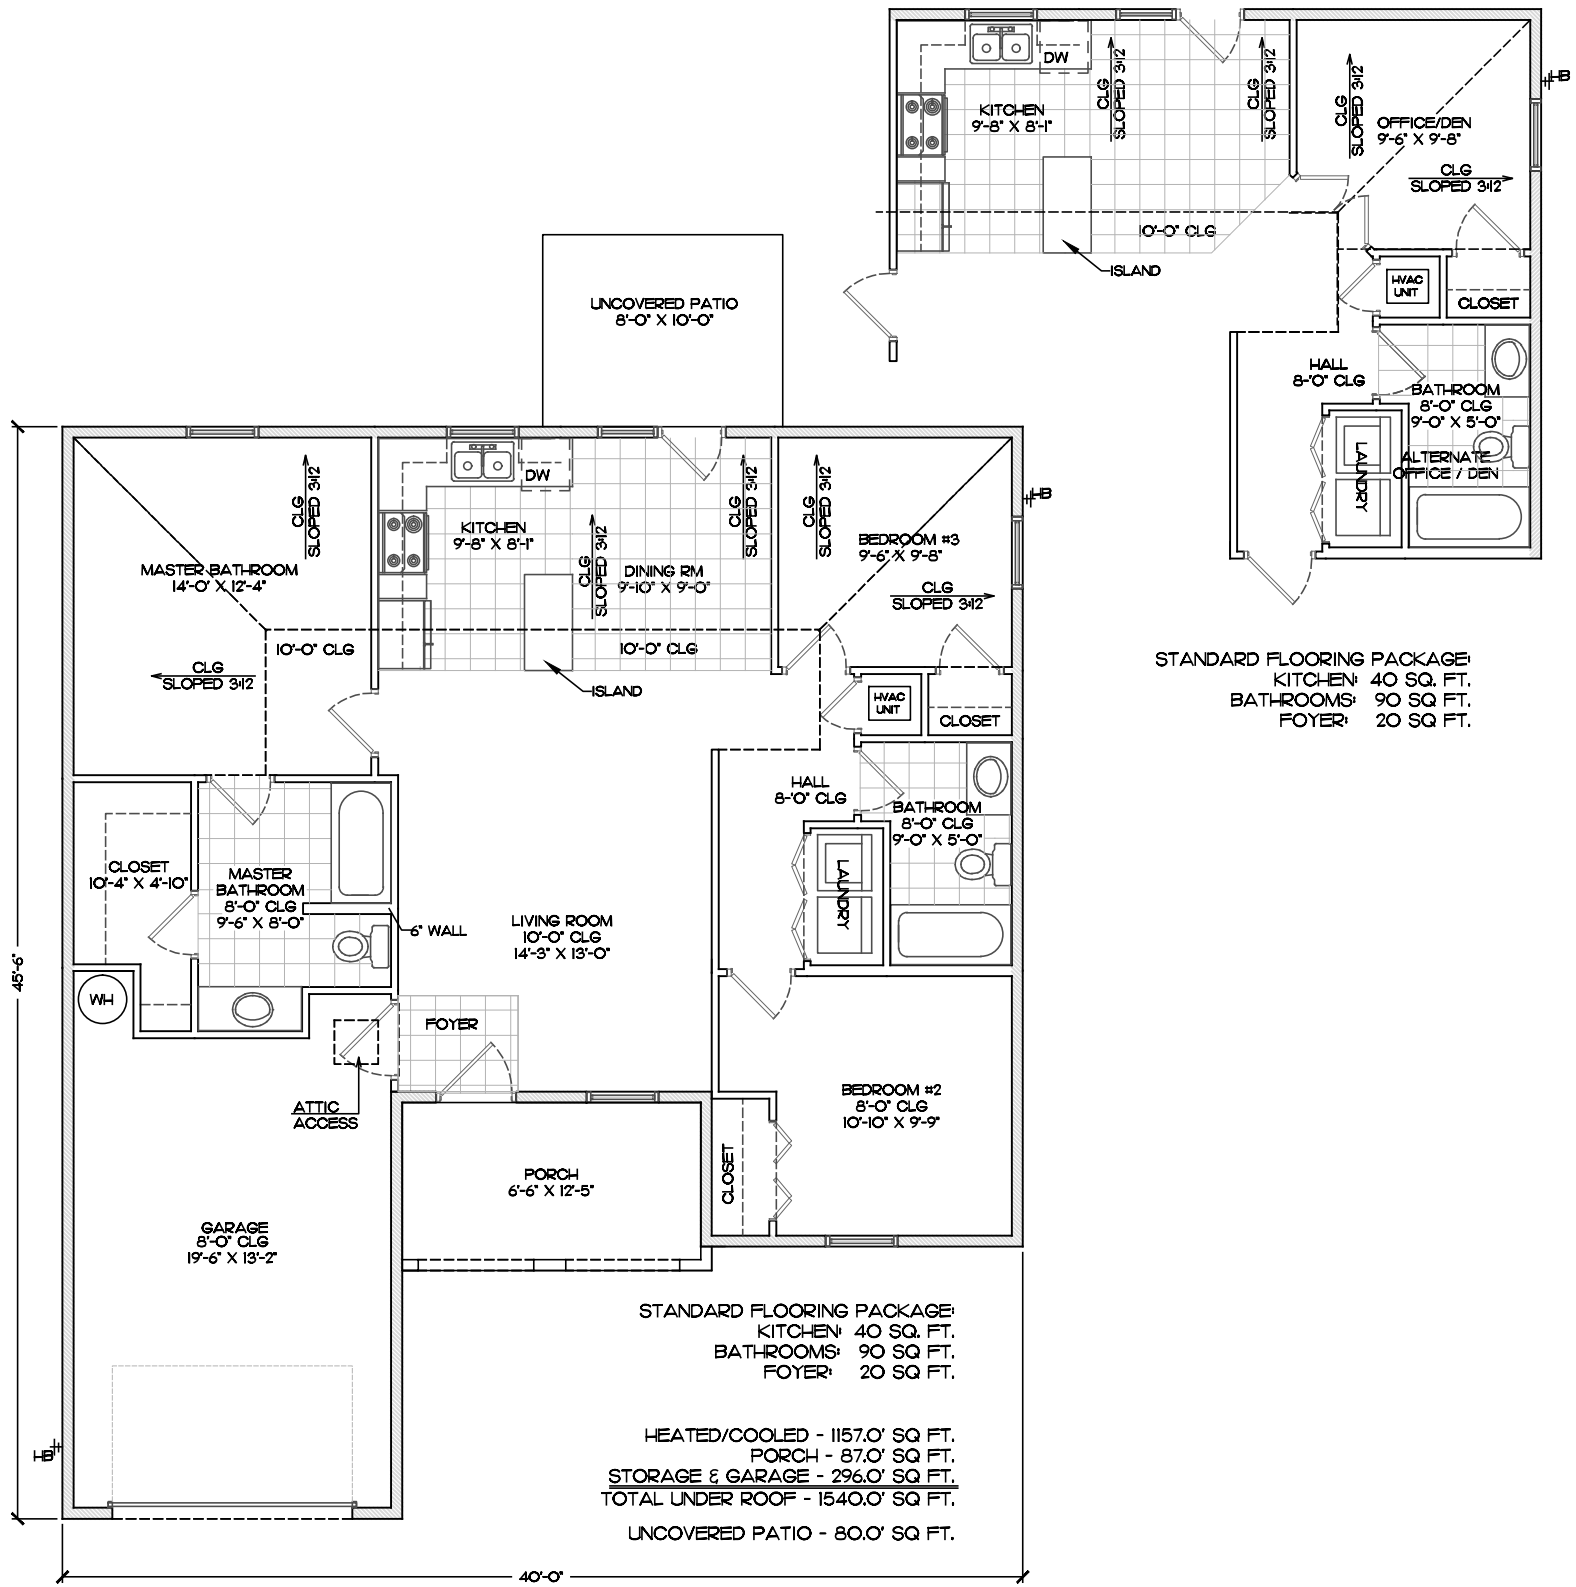

2 ELEVATION




1 FLOOR PLAN



2 ELEVATION A



3 ELEVATION B

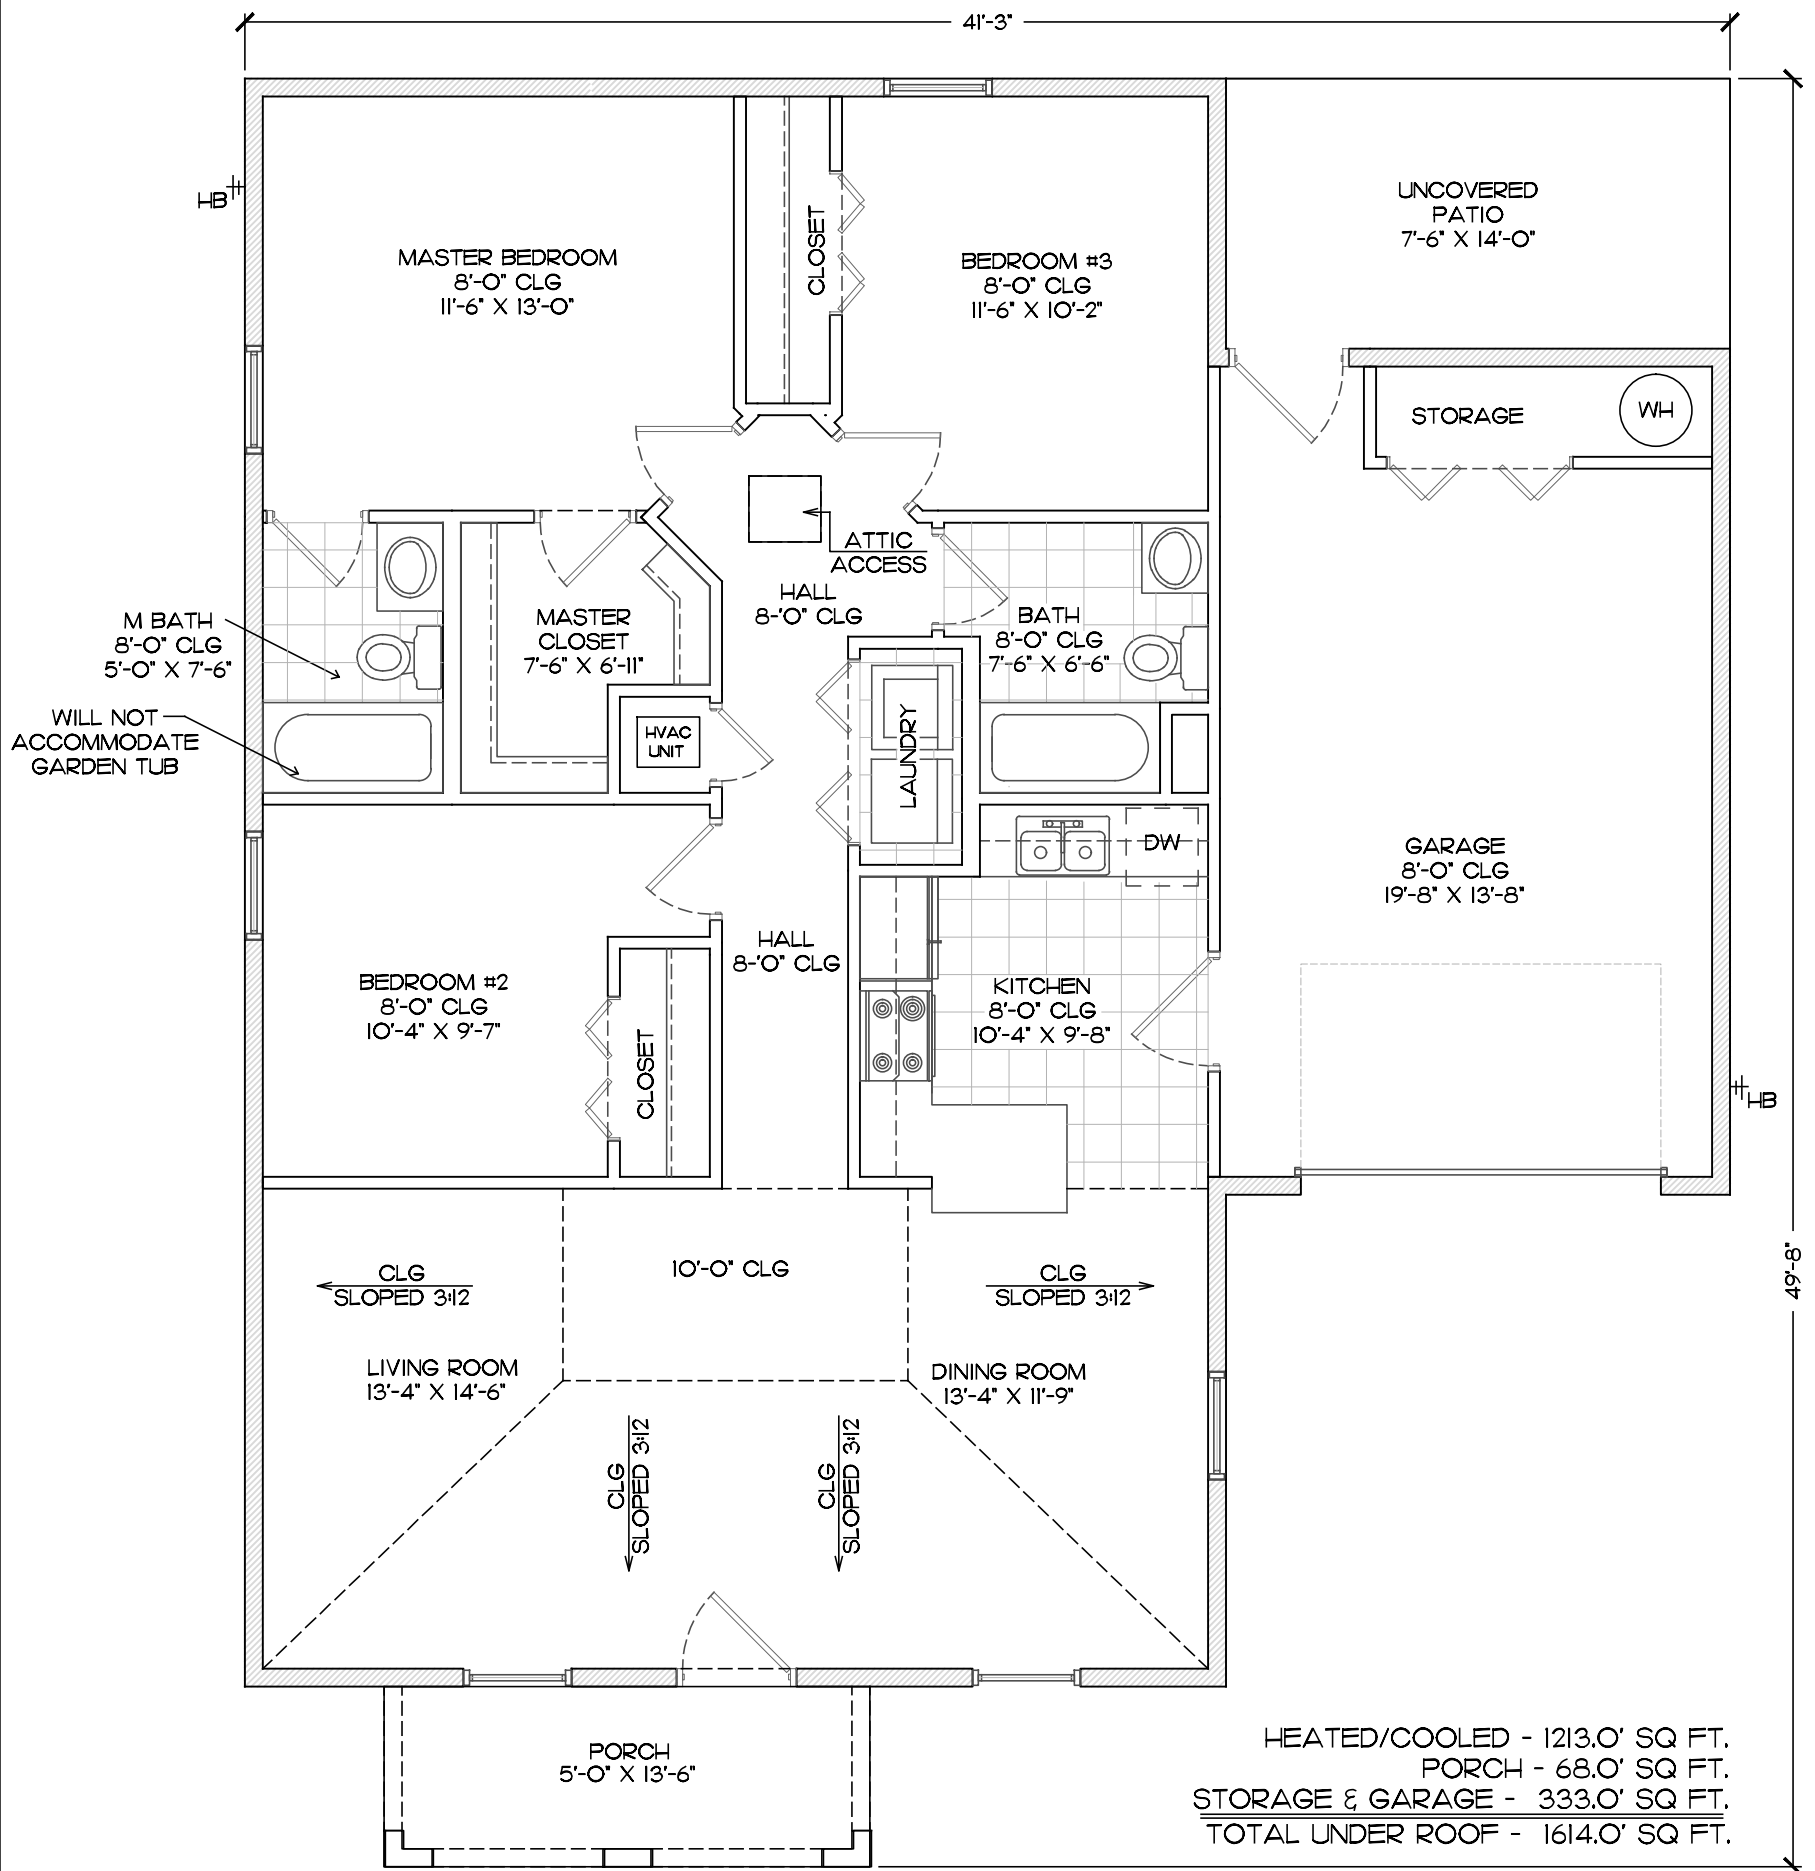


UNCOVERED PATIO - 105.0' SQ FT.

1 FLOOR PLAN



2 ELEVATION

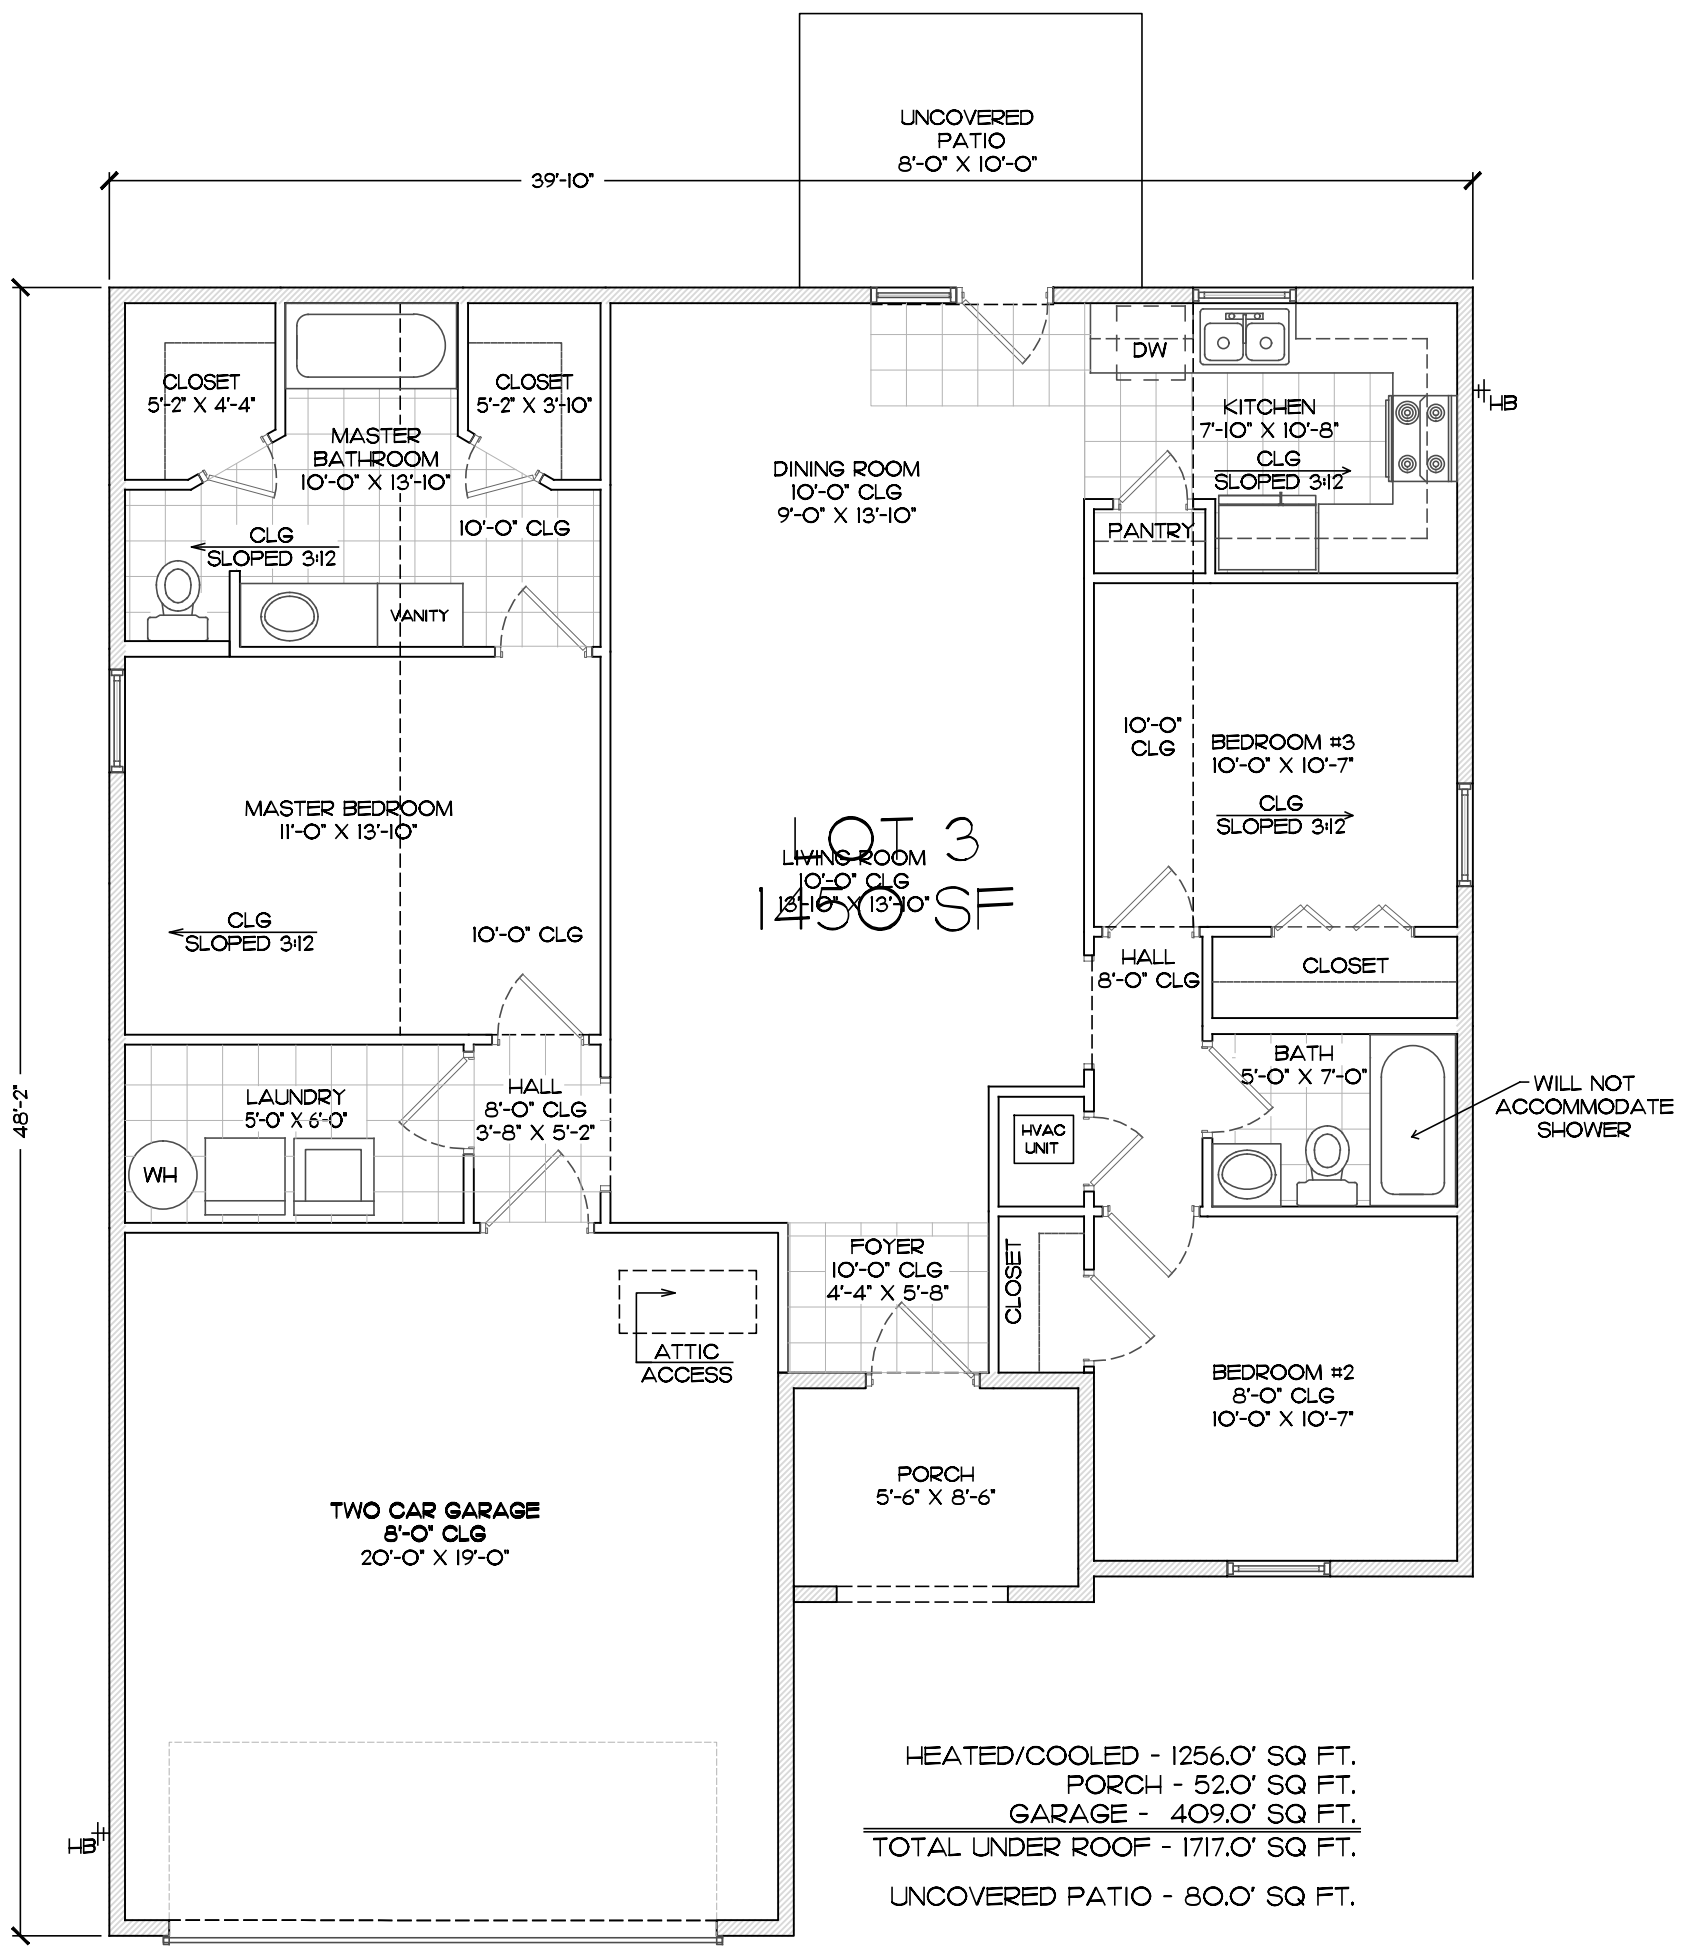


1 FLOOR PLAN



2 ELEVATION



Plan 1258

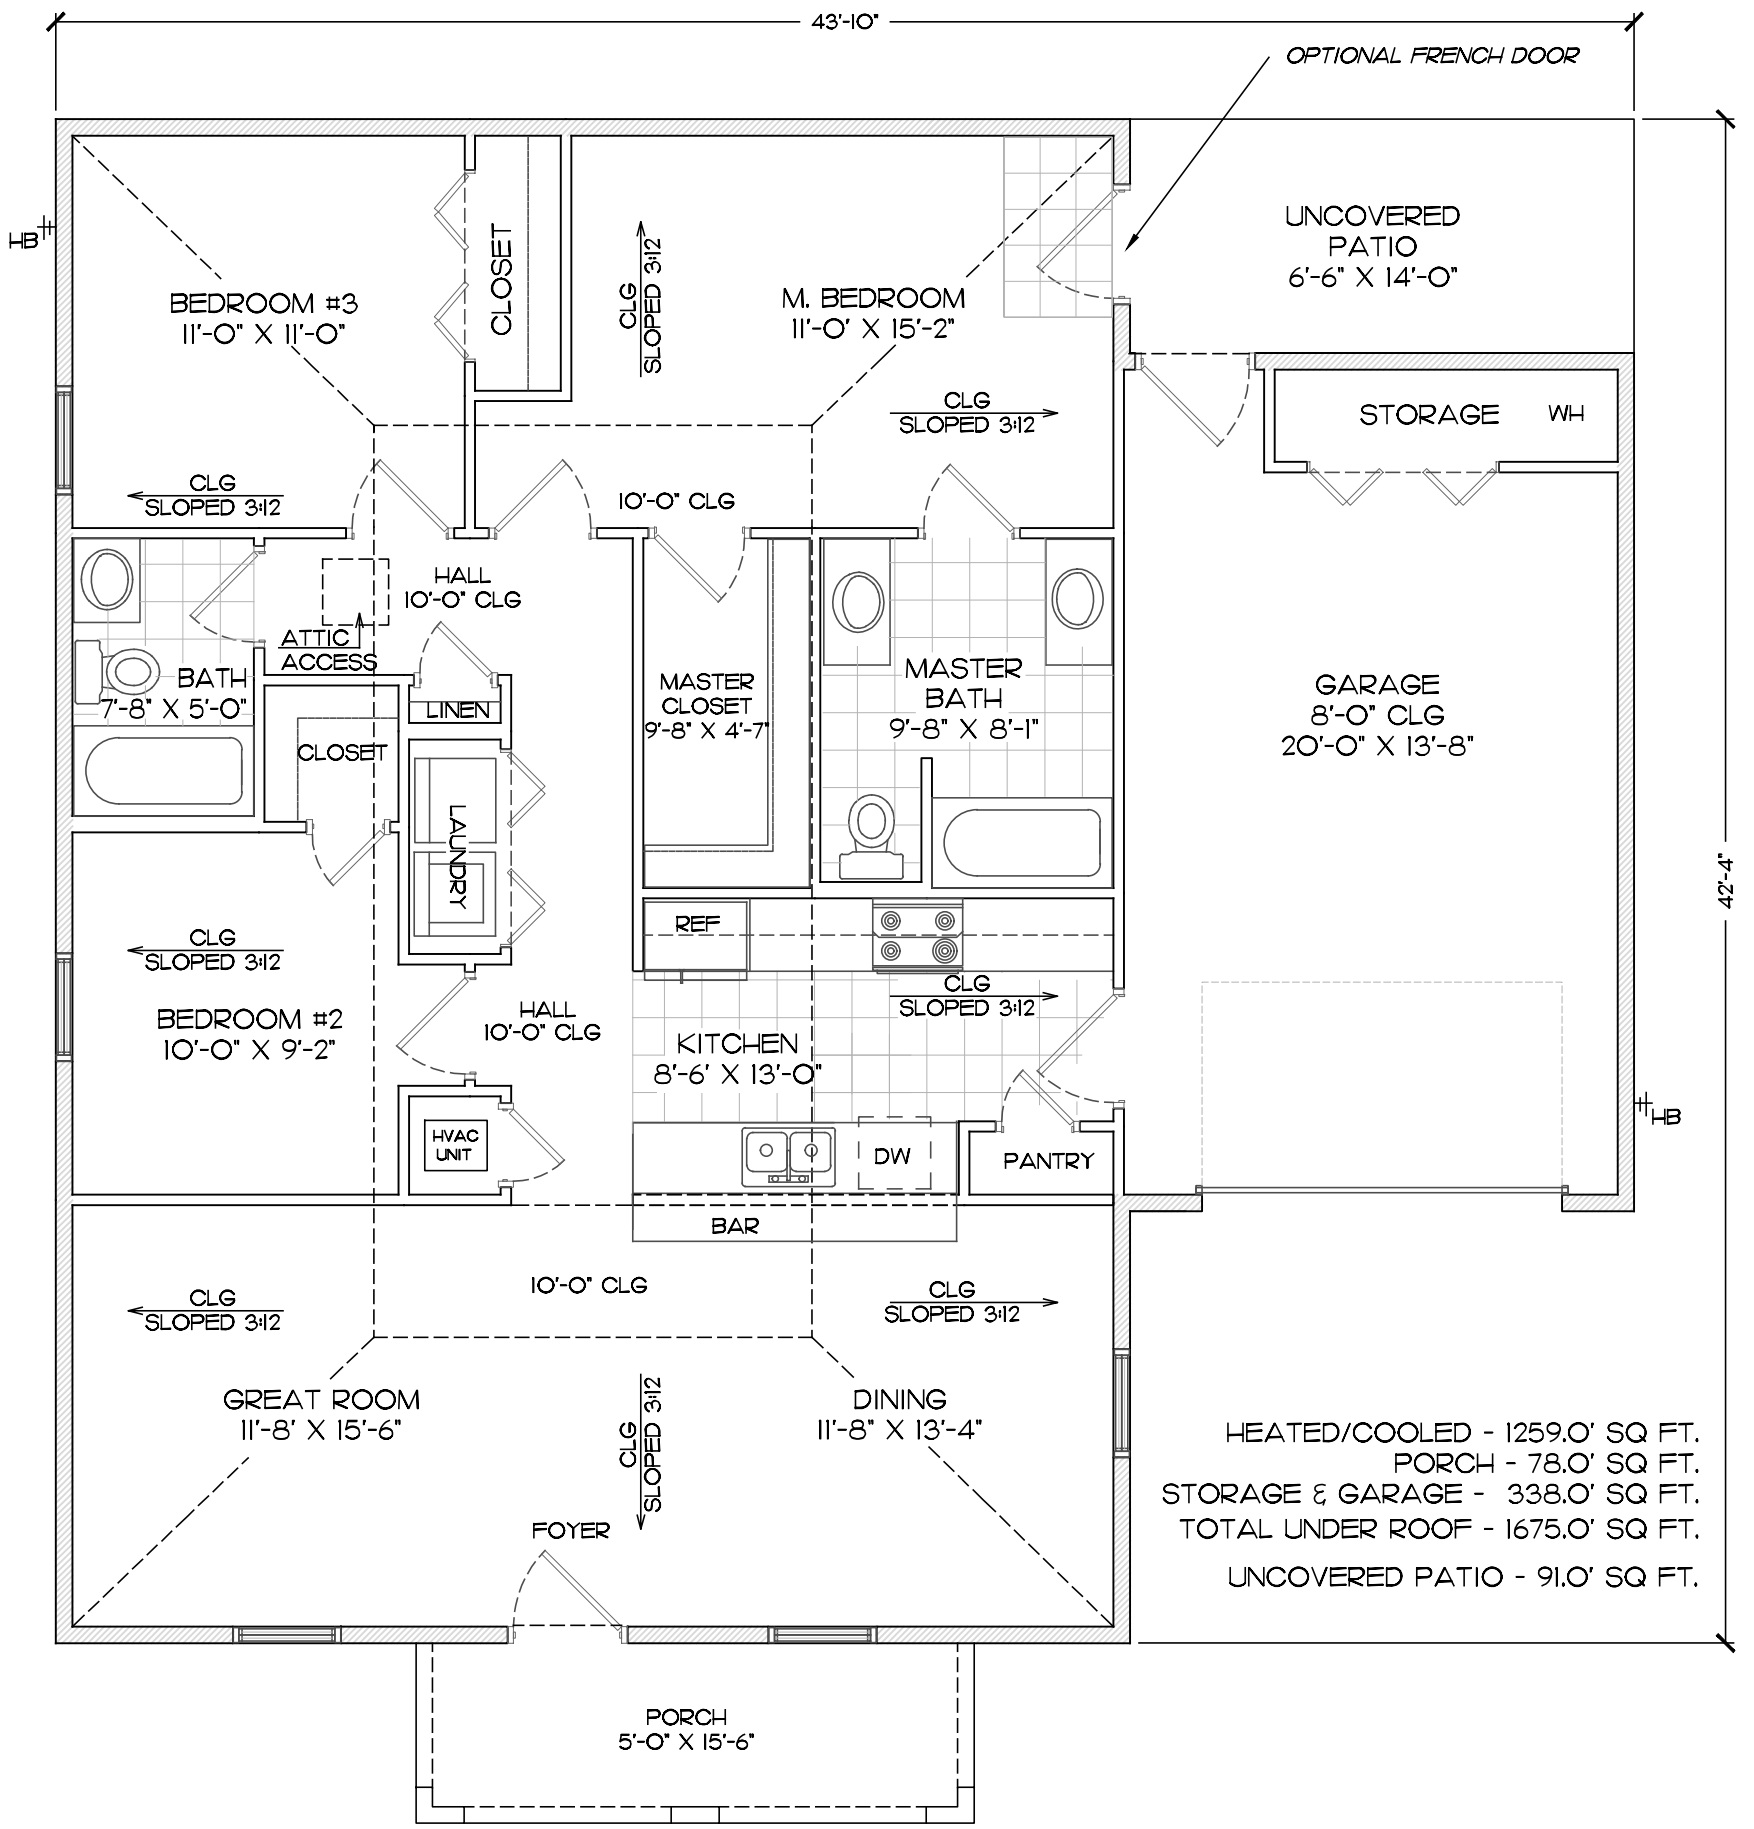

HEATED/COOLED - 1259.0' SQ FT.  
 PORCH - 78.0' SQ FT.  
 STORAGE & GARAGE - 338.0' SQ FT.  
 TOTAL UNDER ROOF - 1675.0' SQ FT.  
 UNCOVERED PATIO - 91.0' SQ FT.


1 FLOOR PLAN



2 ELEVATION



Plan 1263

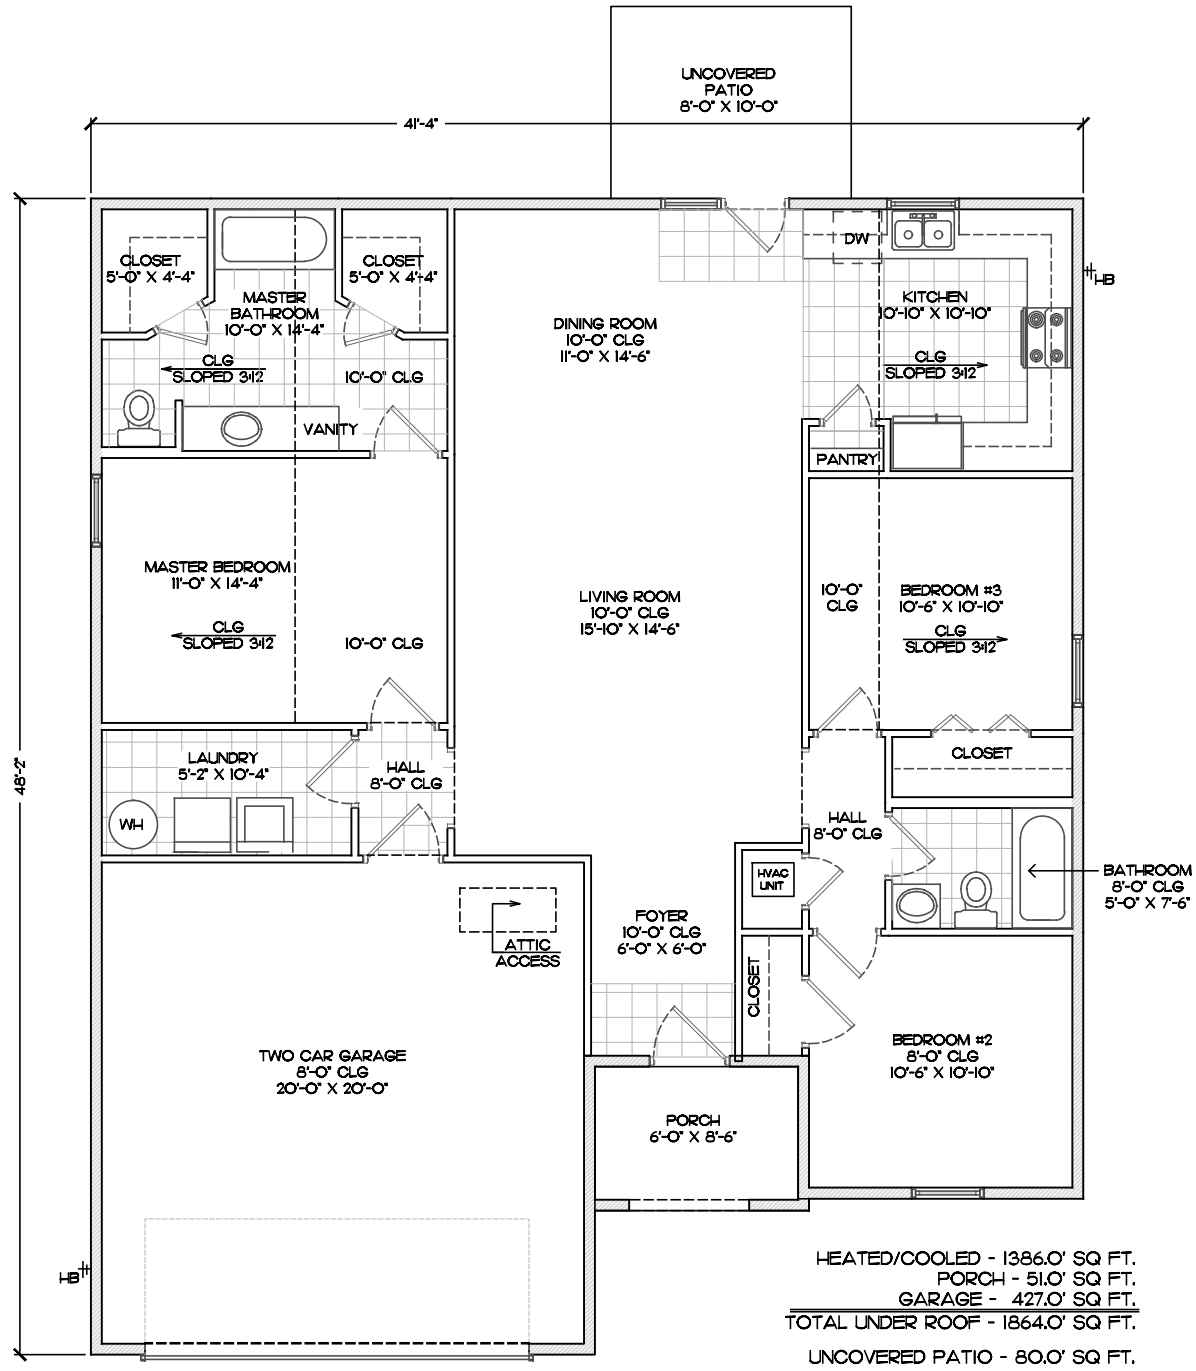


1 FLOOR PLAN



2 ELEVATION A




2 ELEVATION B

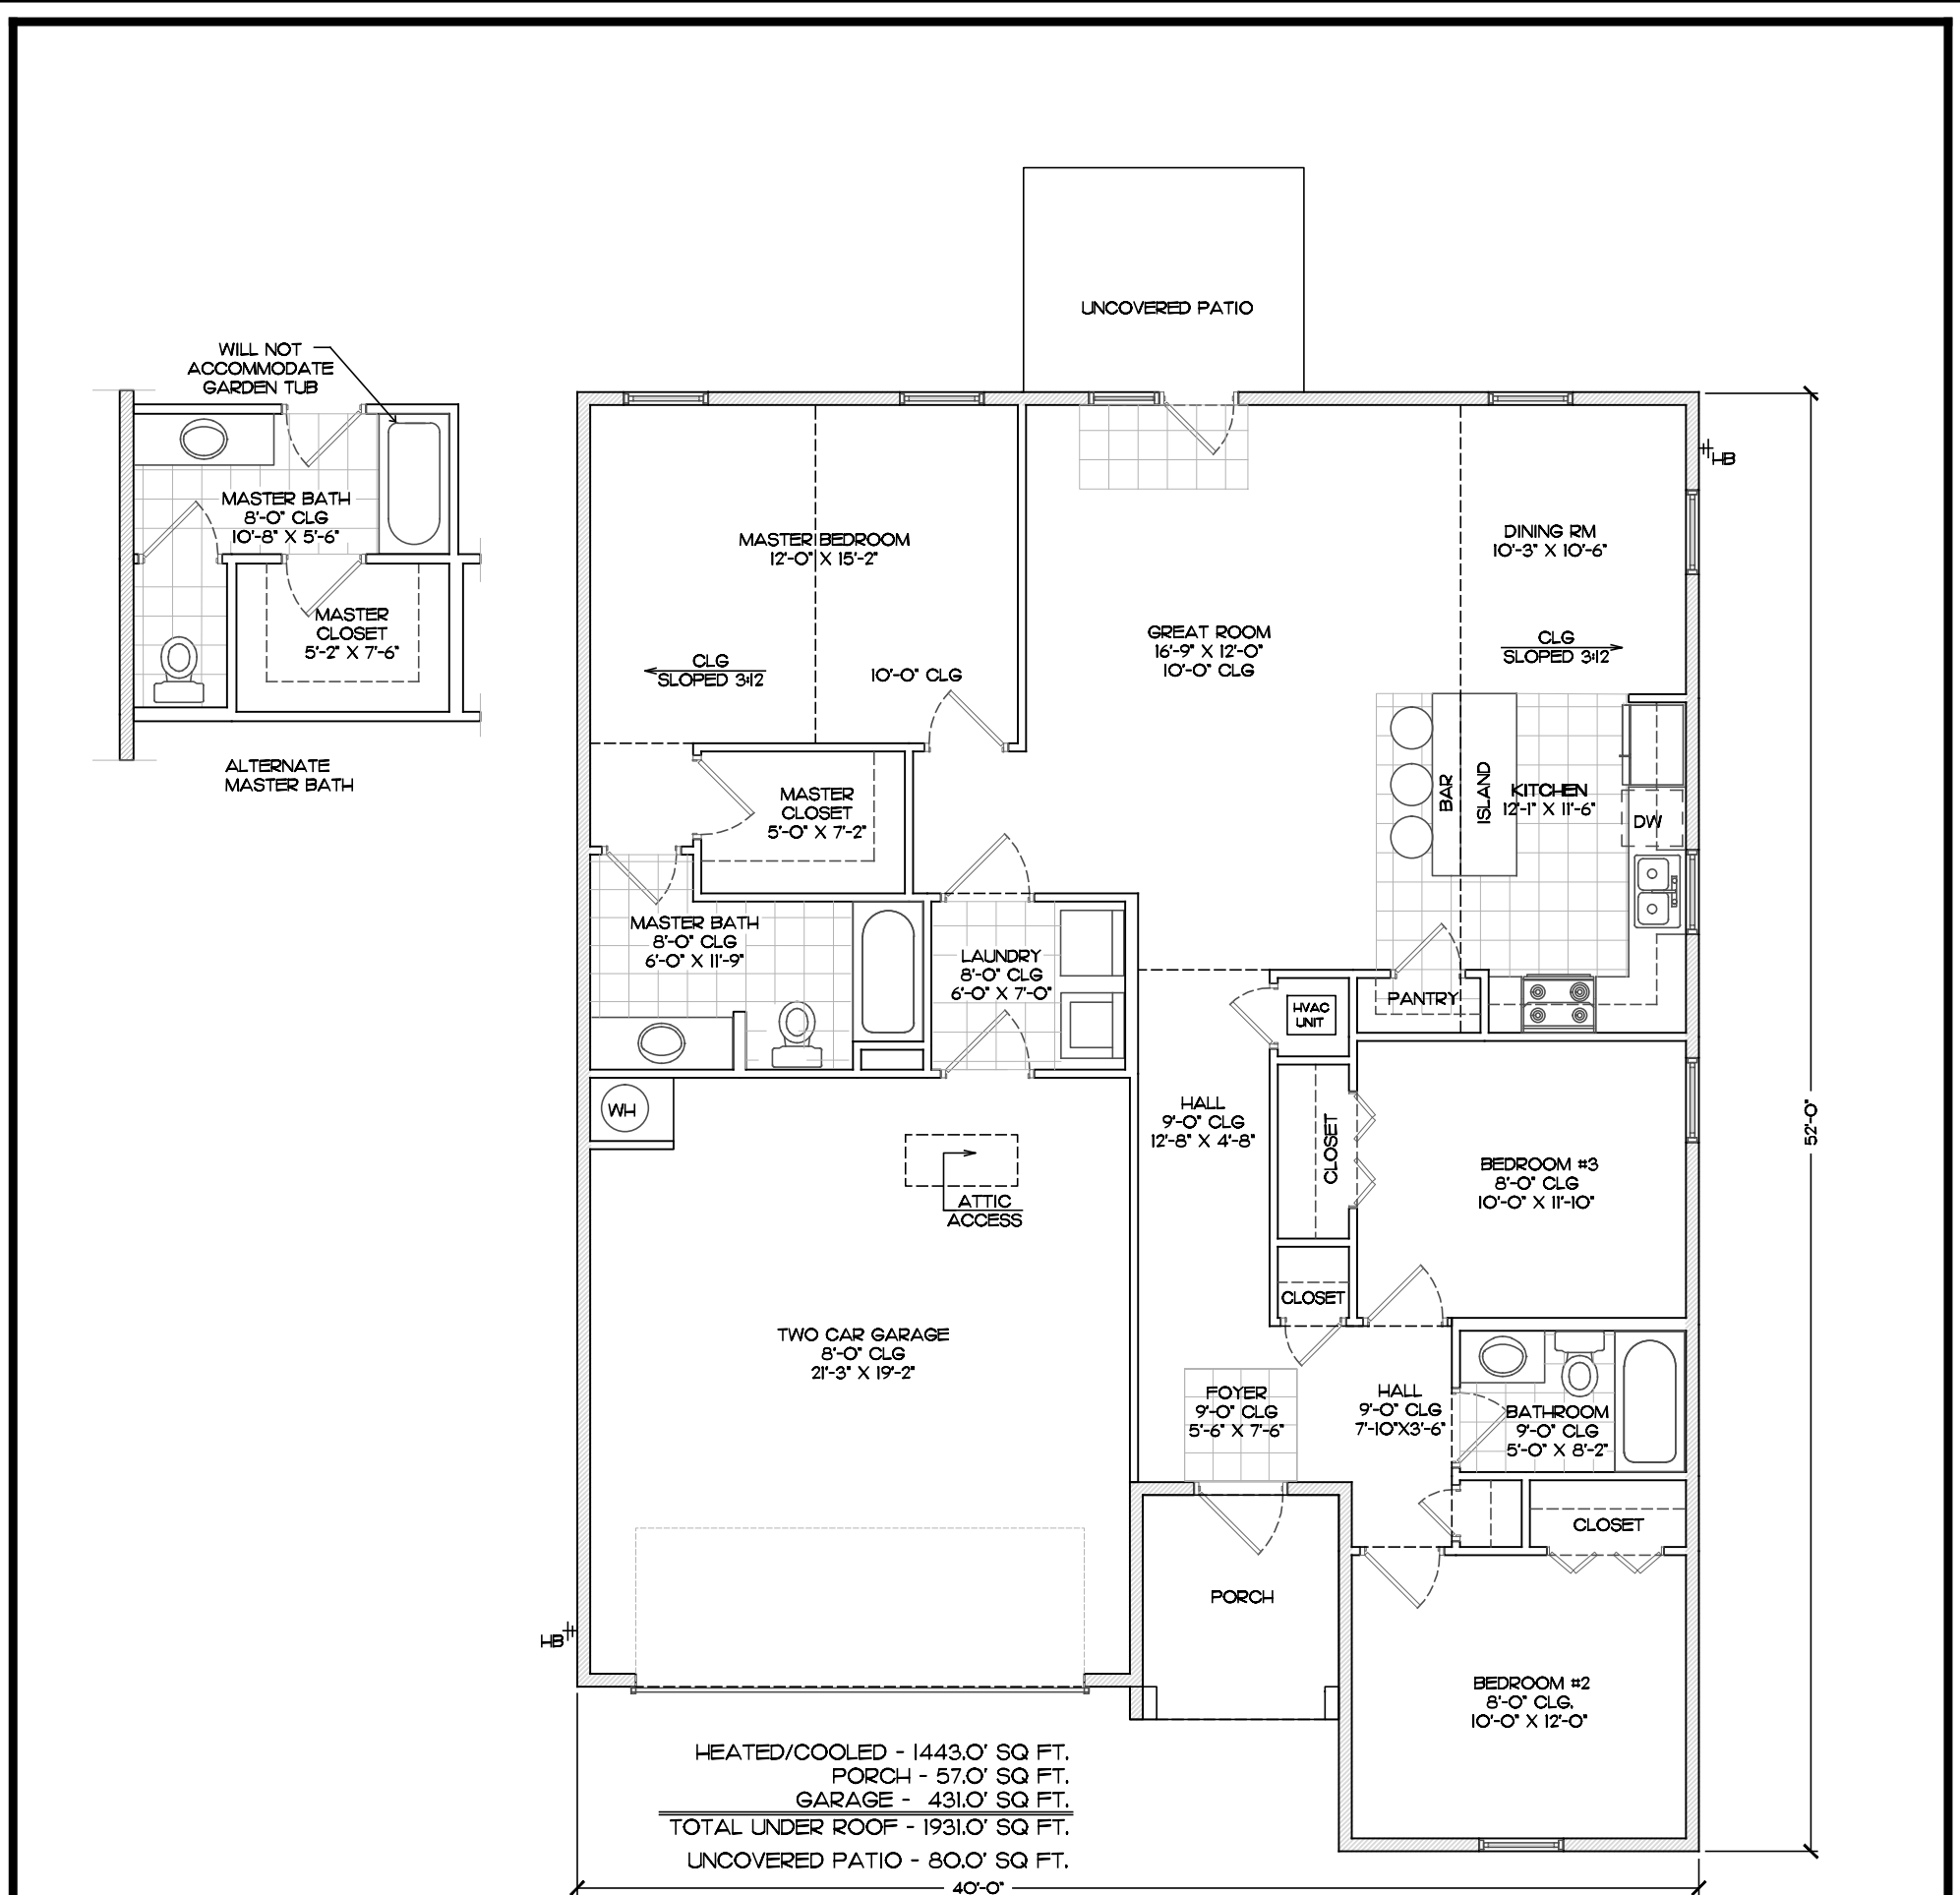

1 FLOOR PLAN



2 ELEVATION B

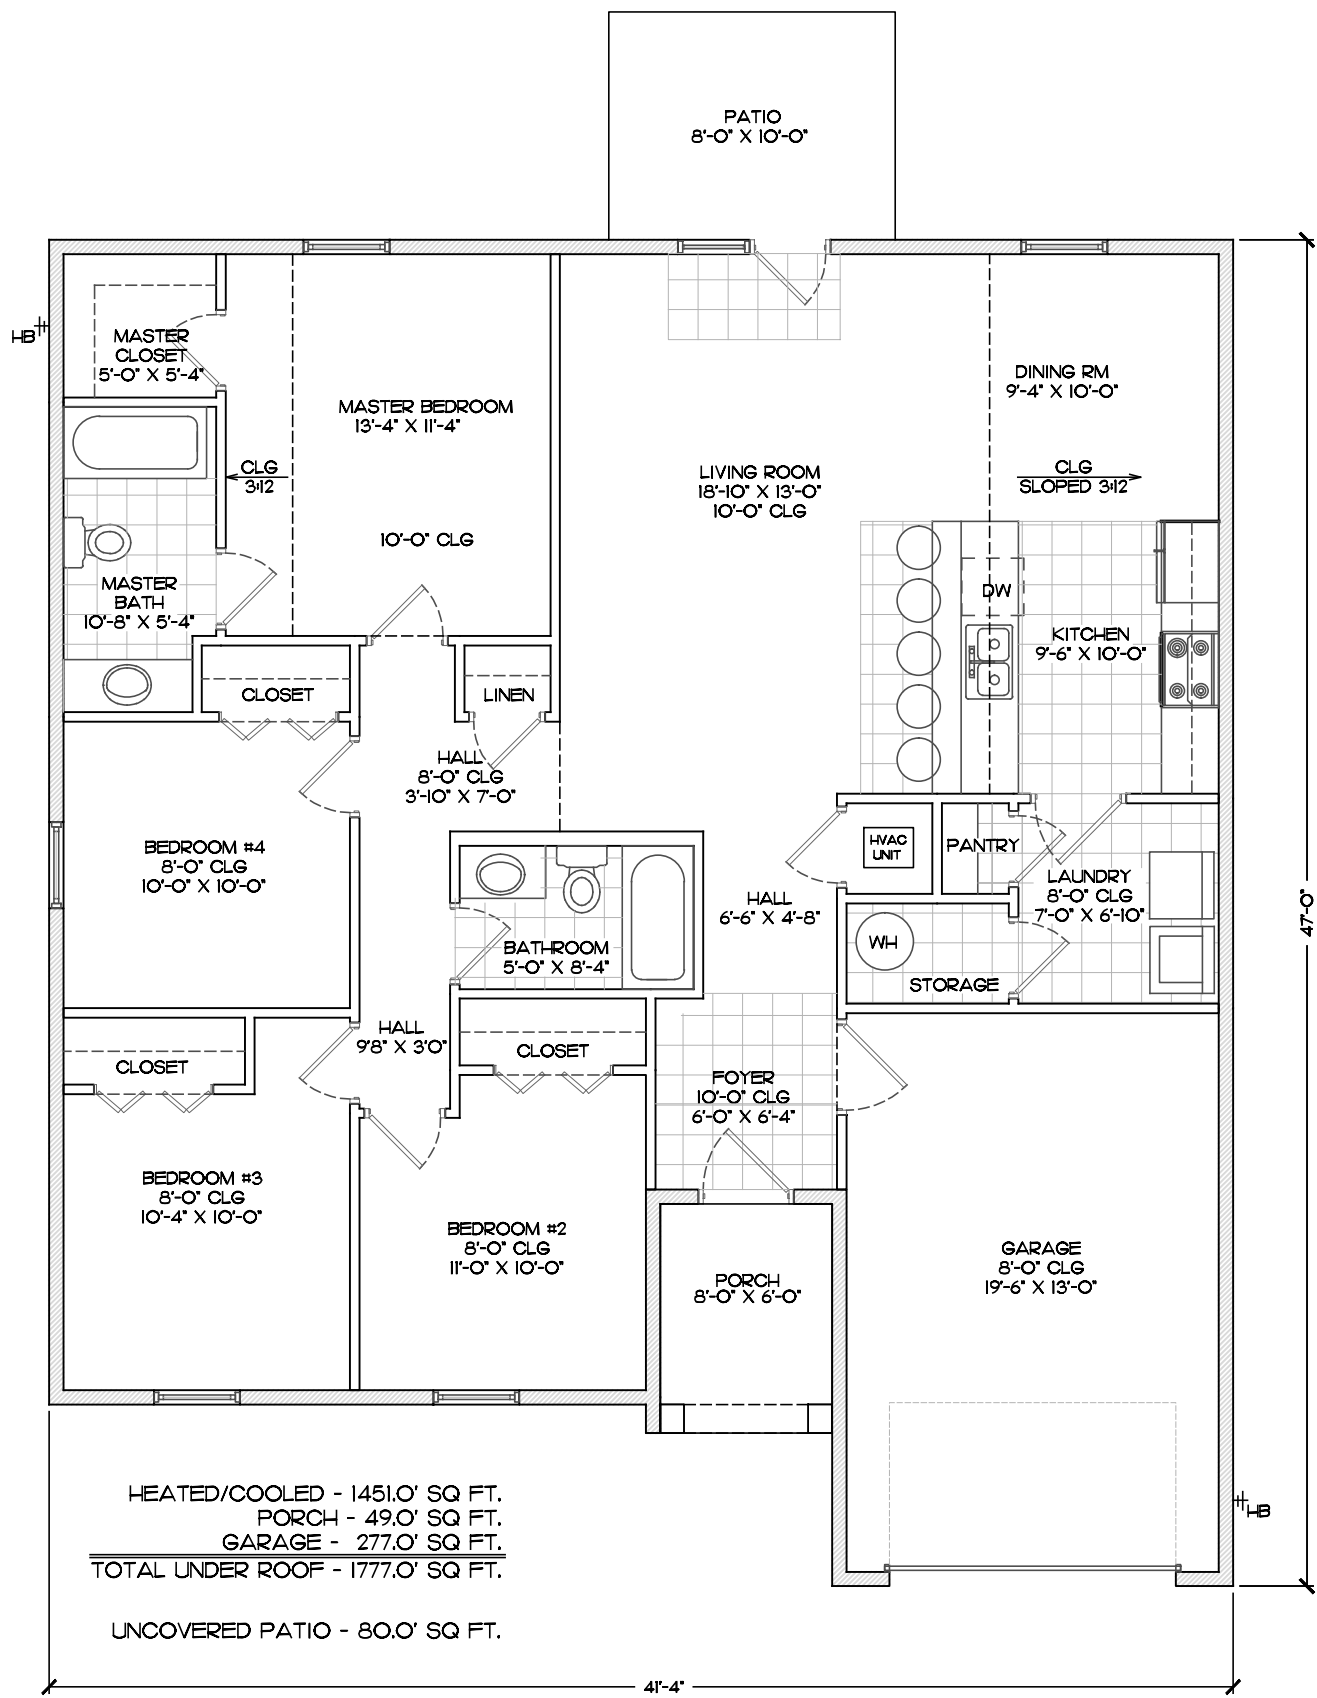


1 FLOOR PLAN



2 ELEVATION



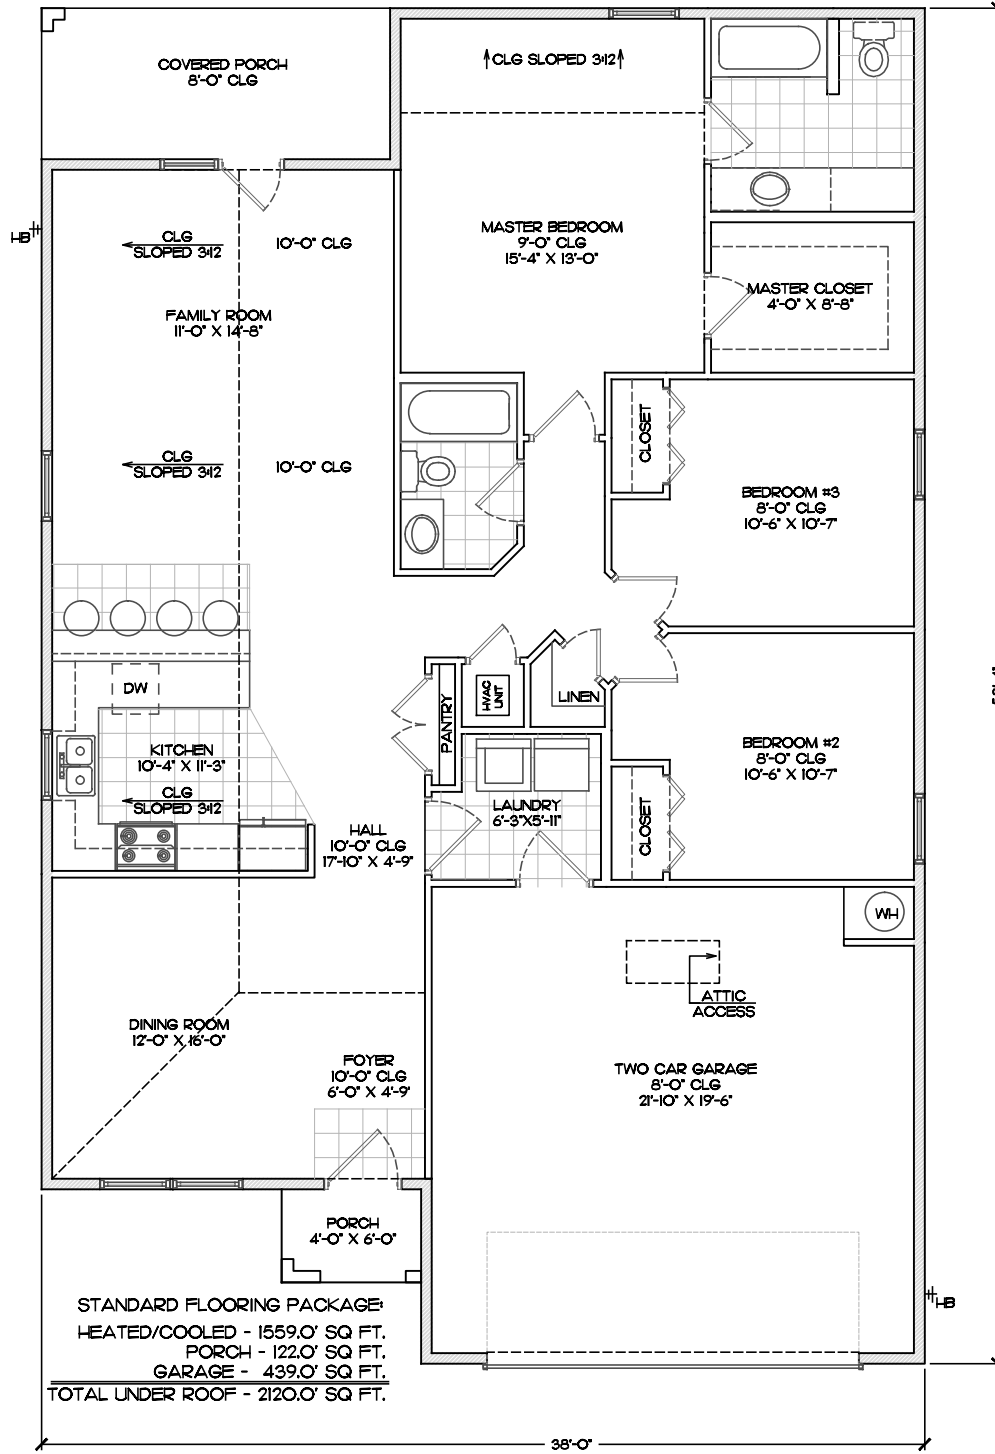


1 FLOOR PLAN



2 ELEVATION A



2 ELEVATION B - OPTIONAL LARGER PORCH  
(LARGE PORCH - 5'-0" X 16'-4")

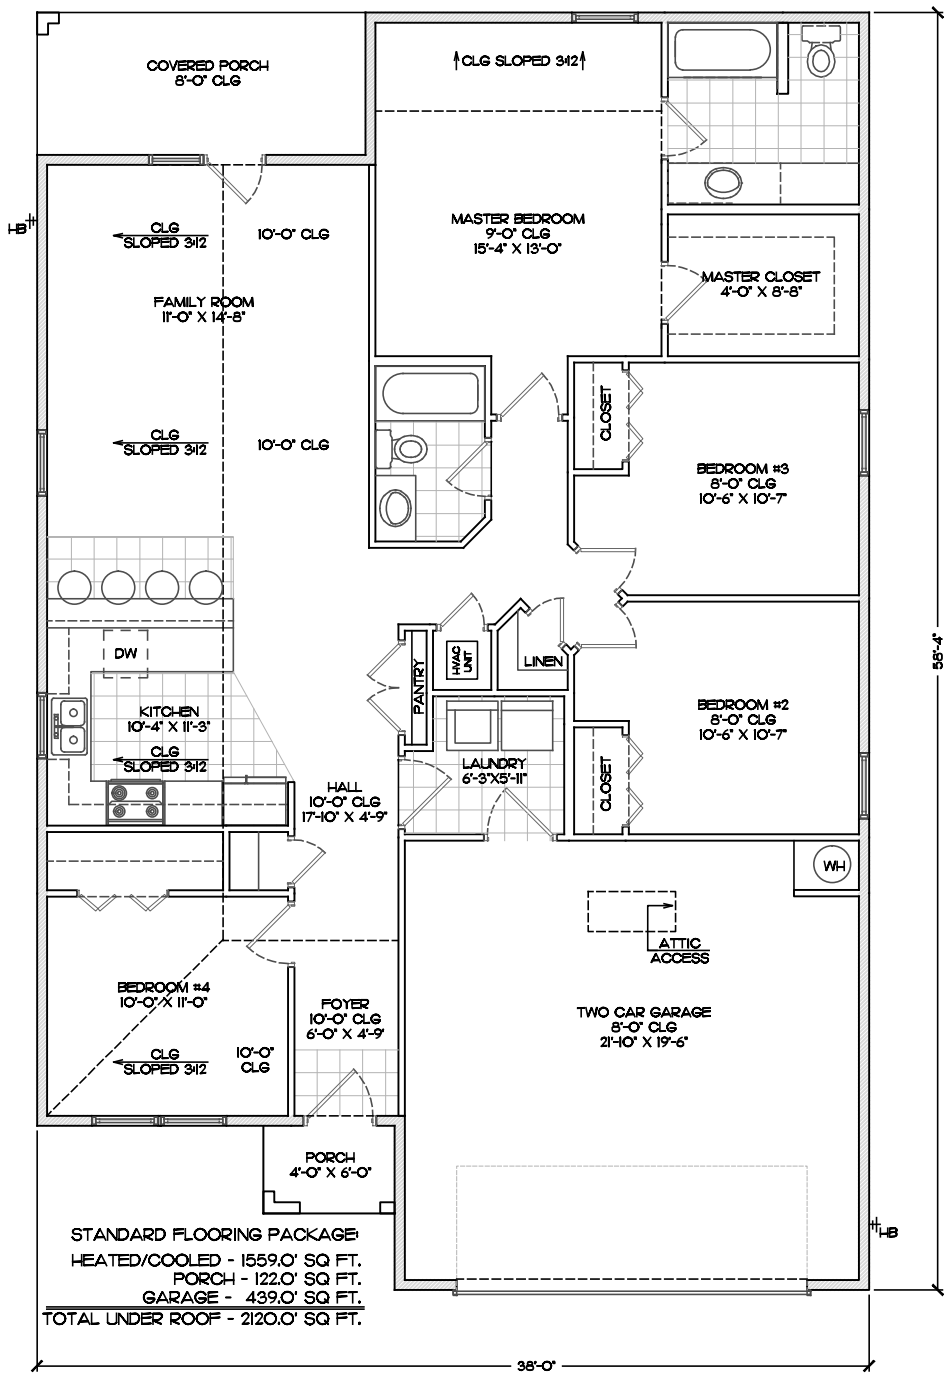


1 FLOOR PLAN



2 ELEVATION A



2 ELEVATION B - OPTIONAL LARGER PORCH  
(LARGE PORCH - 5'-0" X 16'-4")

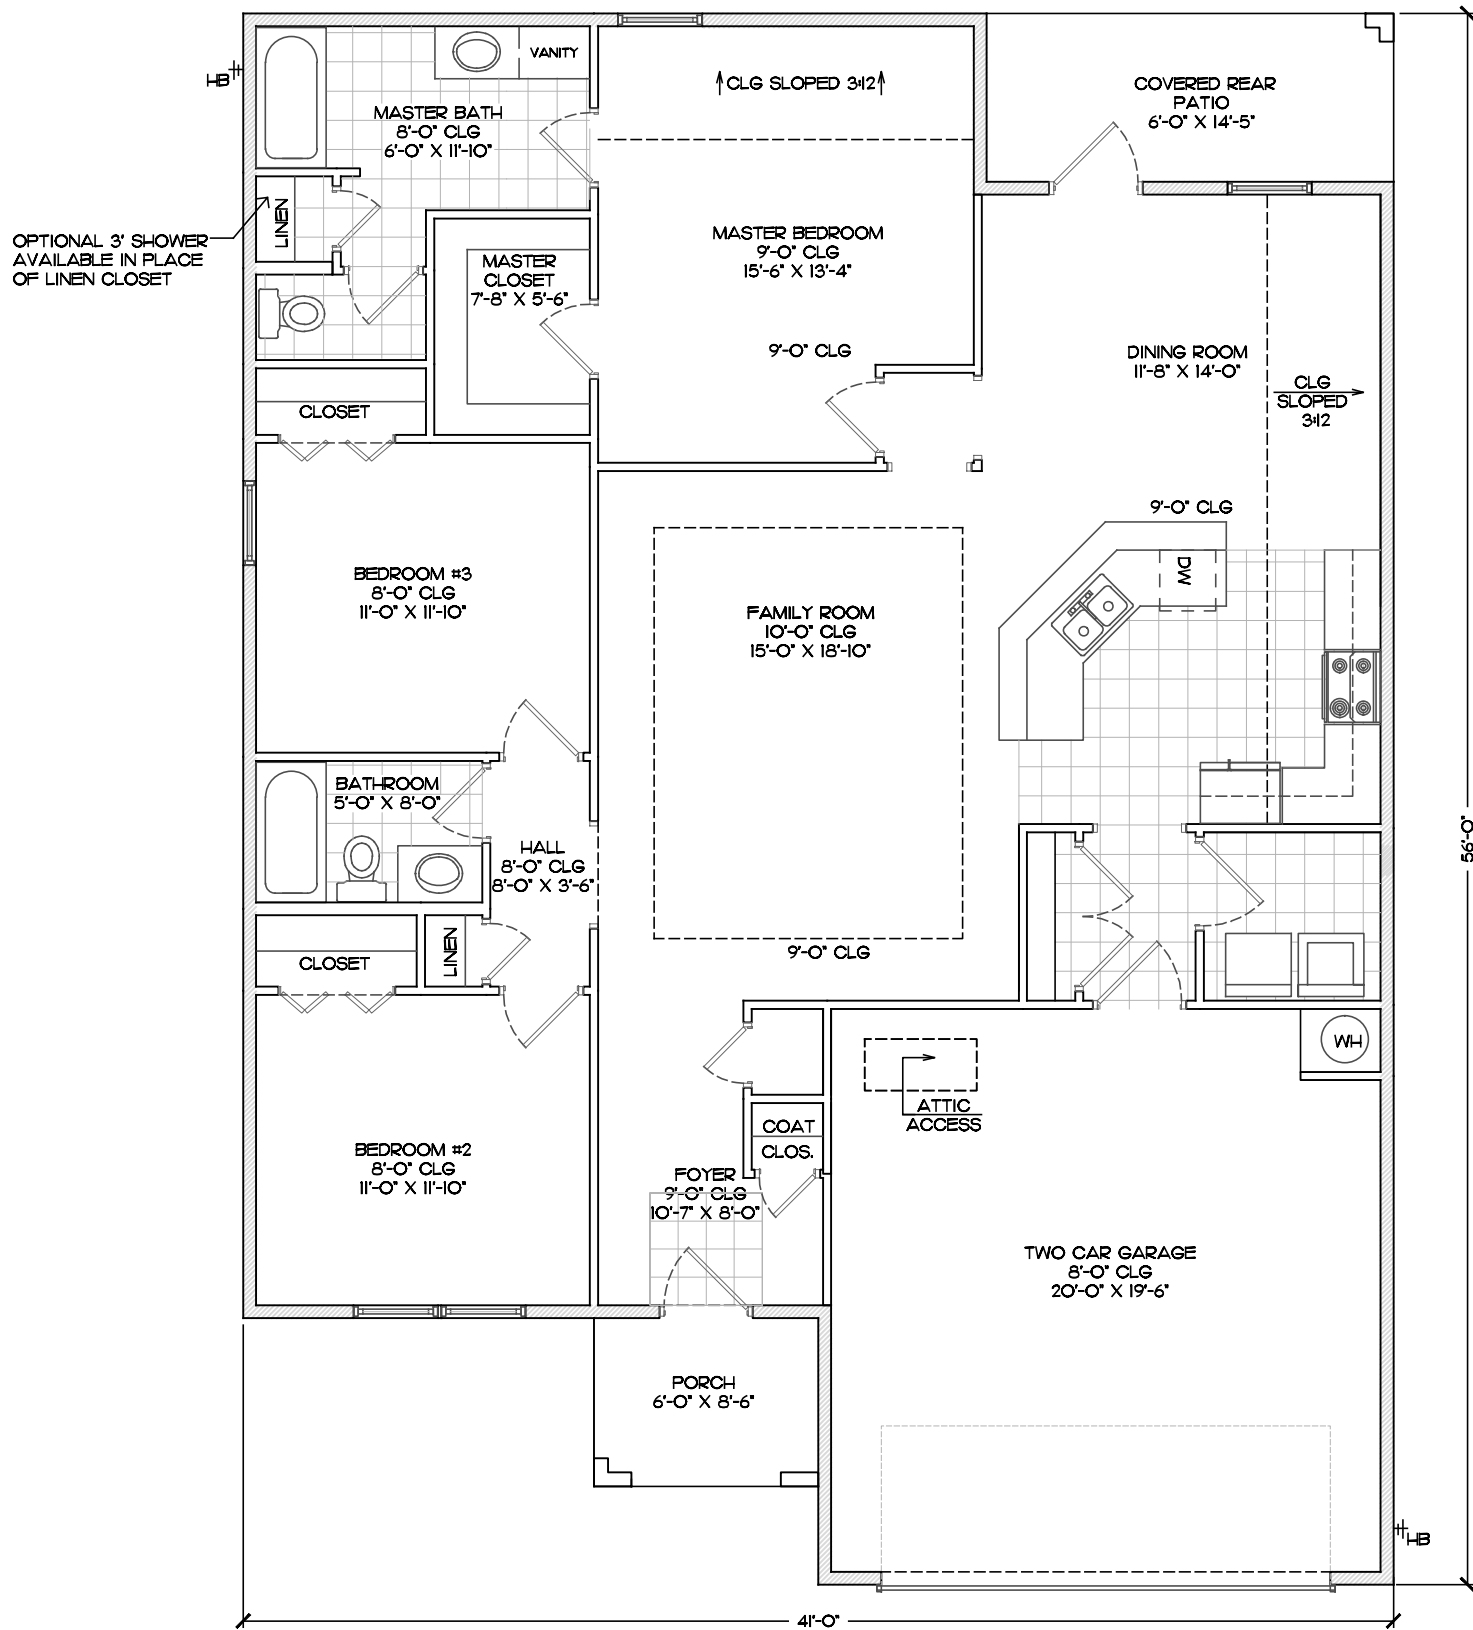


HEATED/COOLED - 1598.0' SQ FT.  
 PORCH - 135' SQ FT.  
 GARAGE - 416.0' SQ FT.  
 TOTAL UNDER ROOF - 2149.0' SQ FT.

1 FLOOR PLAN



2 ELEVATION




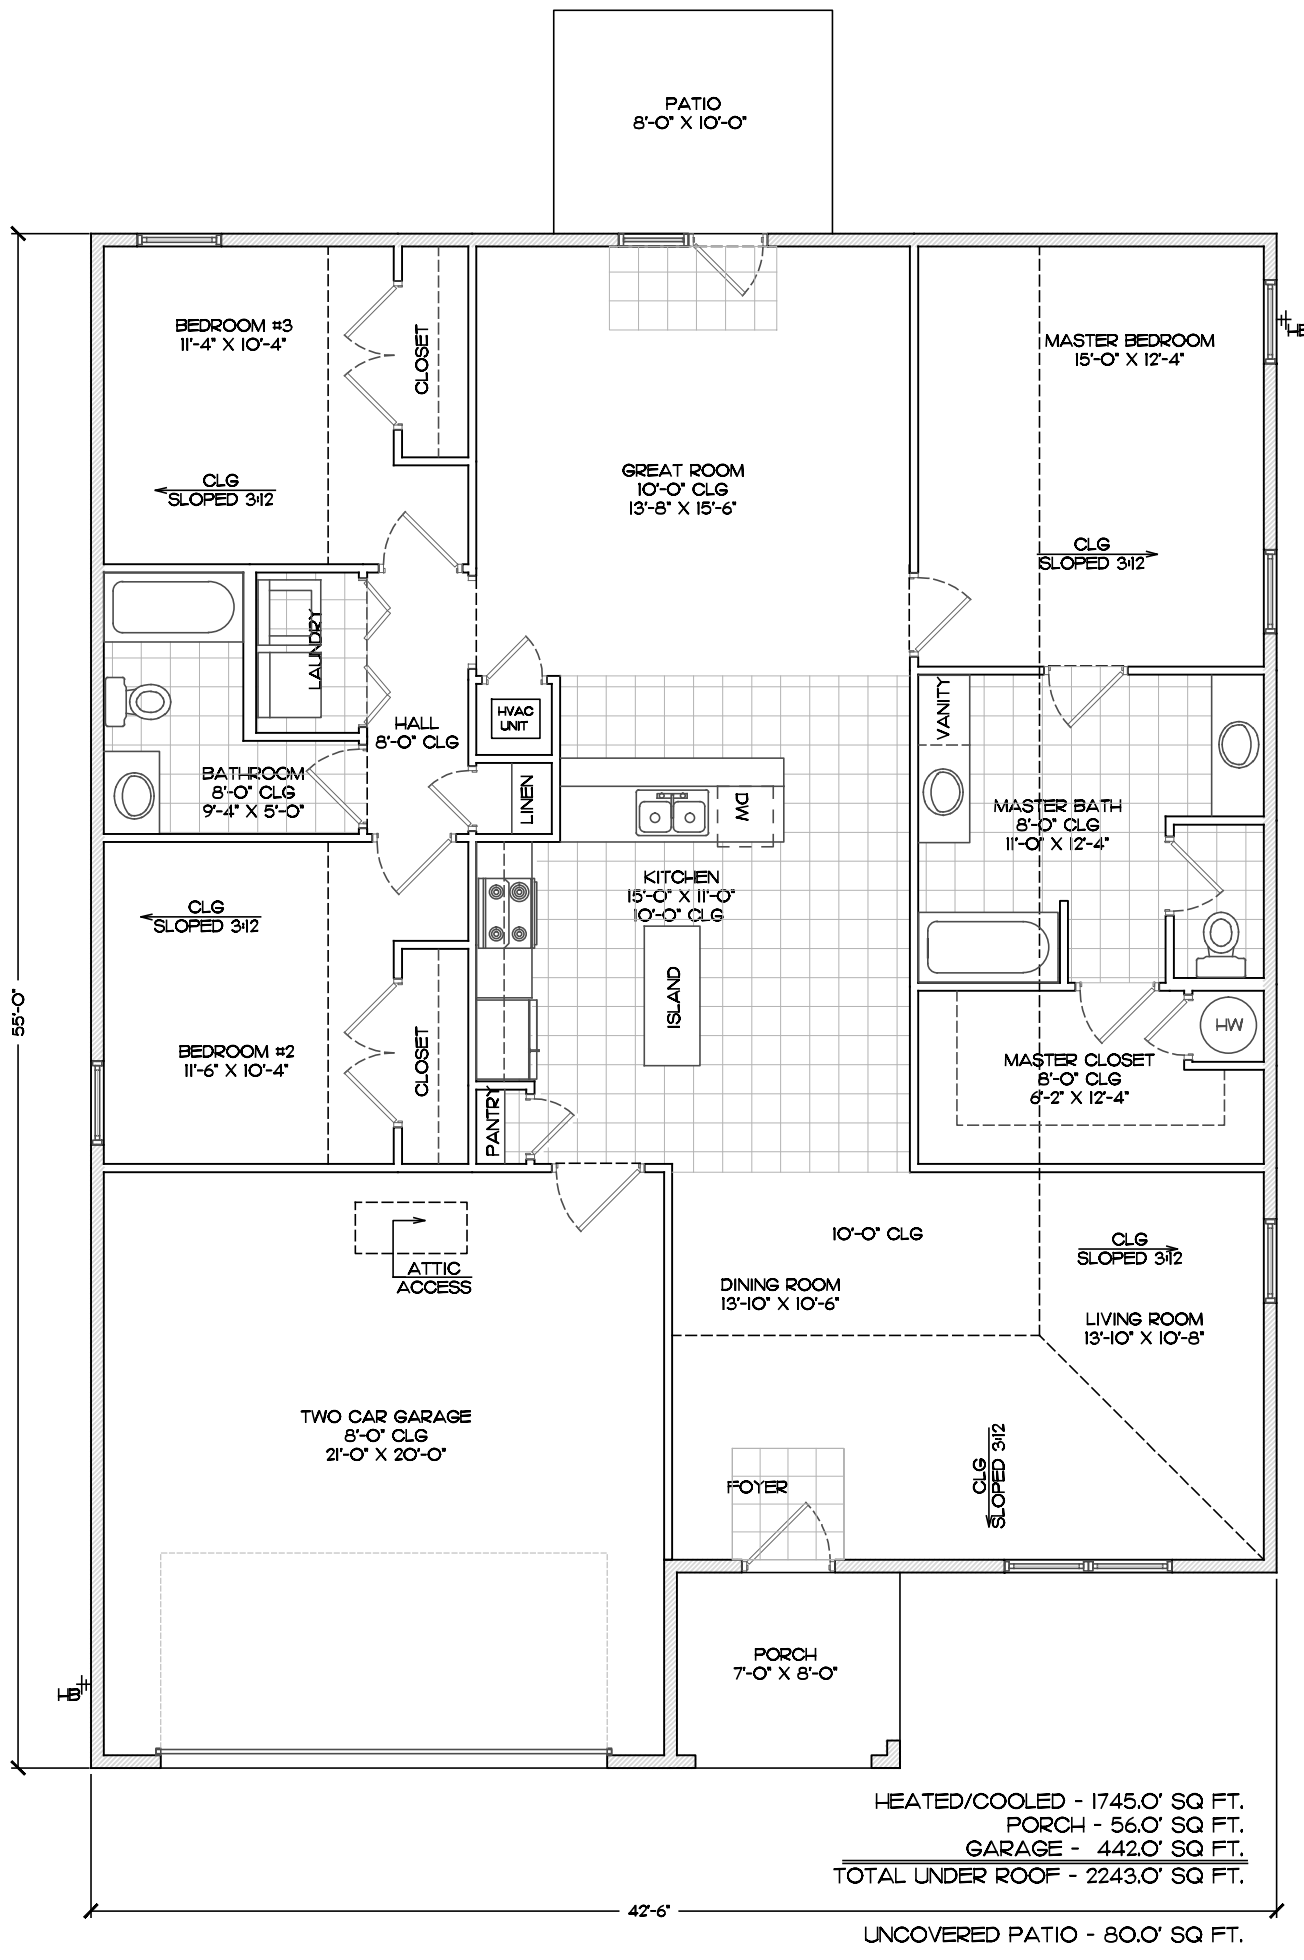

1 FLOOR PLAN




2 ELEVATION

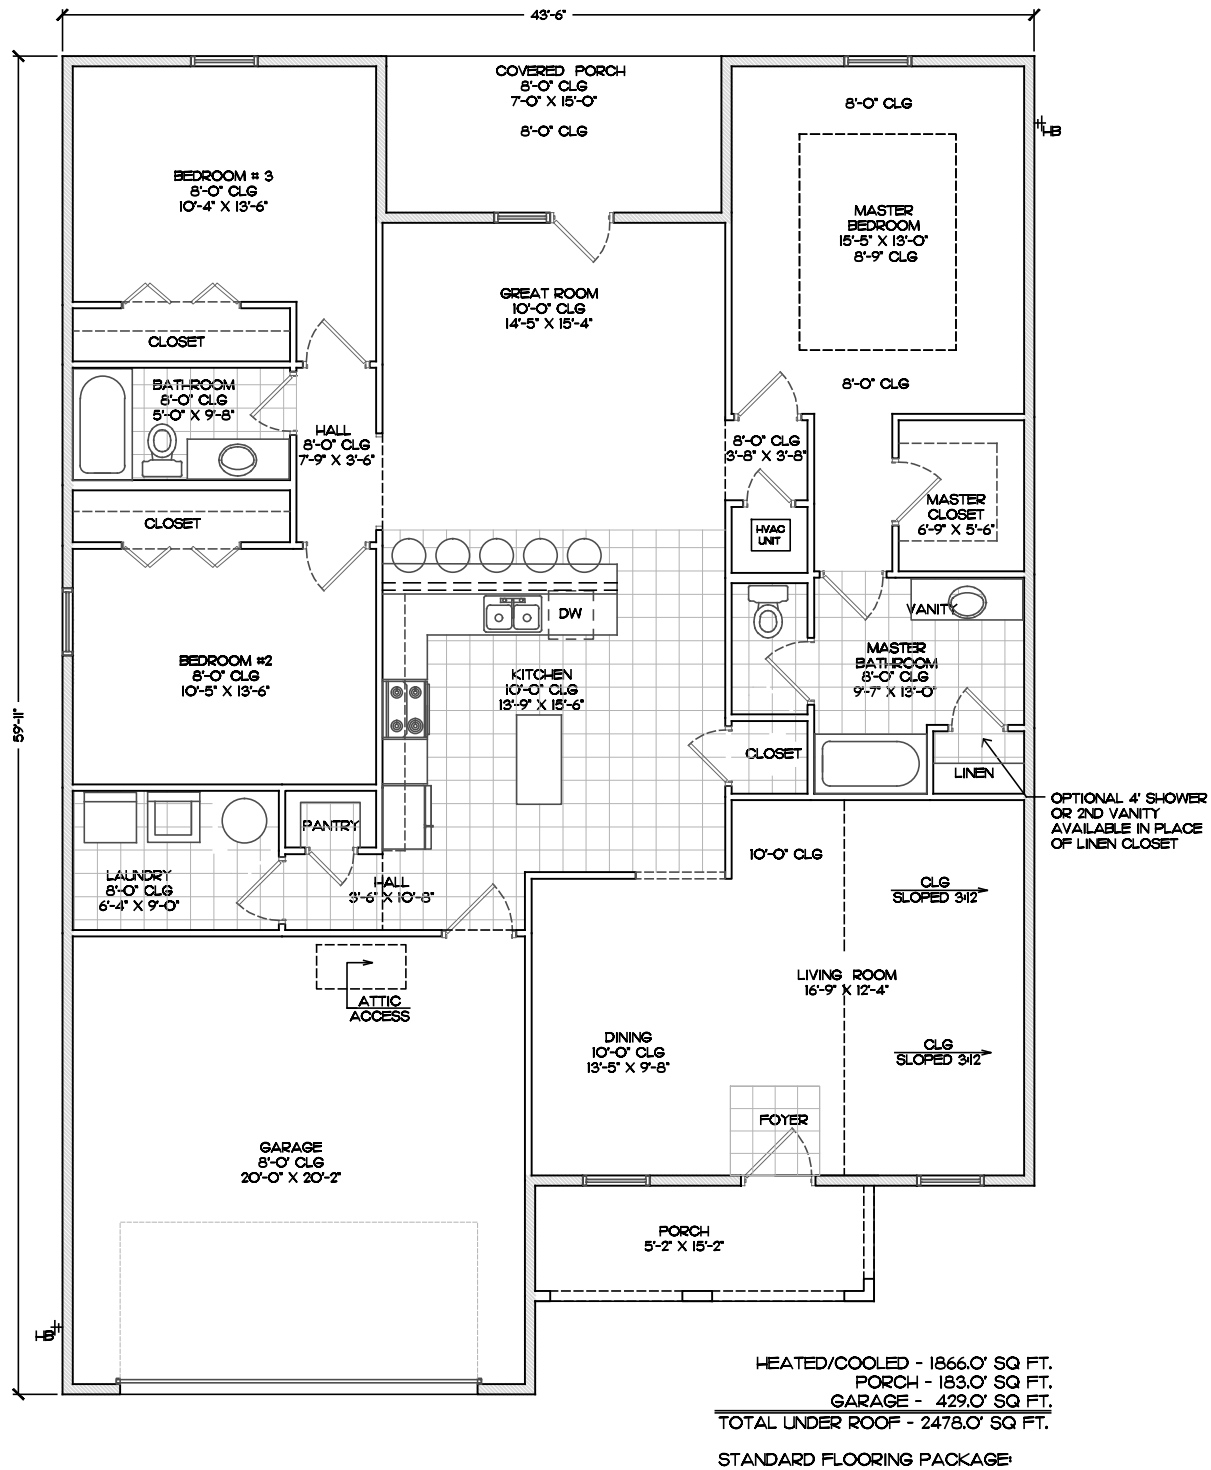

1 FLOOR PLAN - 3 BEDROOM OPTION



2 ELEVATION

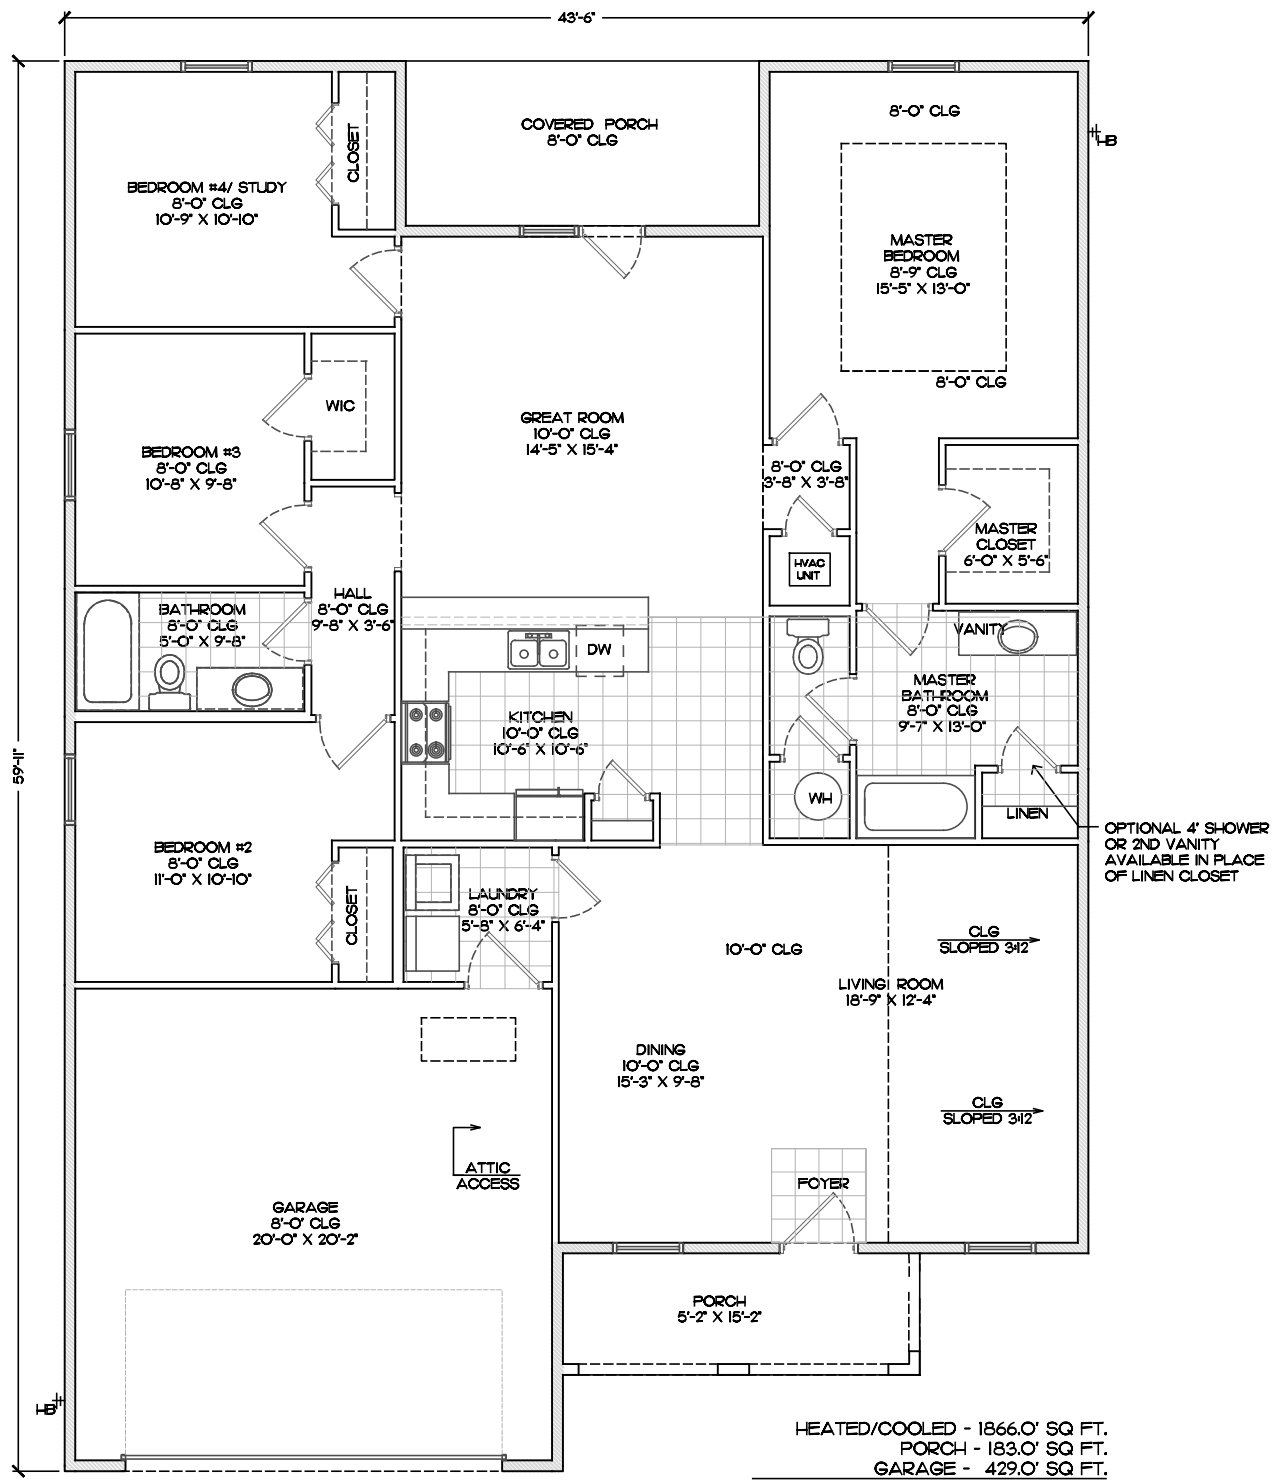

HEATED/COOLED - 1866.0' SQ. FT.  
 PORCH - 183.0' SQ. FT.  
 GARAGE - 429.0' SQ. FT.  
 TOTAL UNDER ROOF - 2478.0' SQ. FT.  
 STANDARD FLOORING PACKAGE:

1 FLOOR PLAN - 3 BEDROOM OPTION



2 ELEVATION




HEATED/COOLED - 2,000.0' SQ FT.  
 PORCH - 55.0' SQ FT.  
 GARAGE - 432.0' SQ FT.  
 TOTAL UNDER ROOF - 2,487.0' SQ FT.  
 UNCOVERED PATIO - 80.0' SQ FT.  
 STANDARD FLOORING PACKAGE:

1 FLOOR PLAN



2 ELEVATION




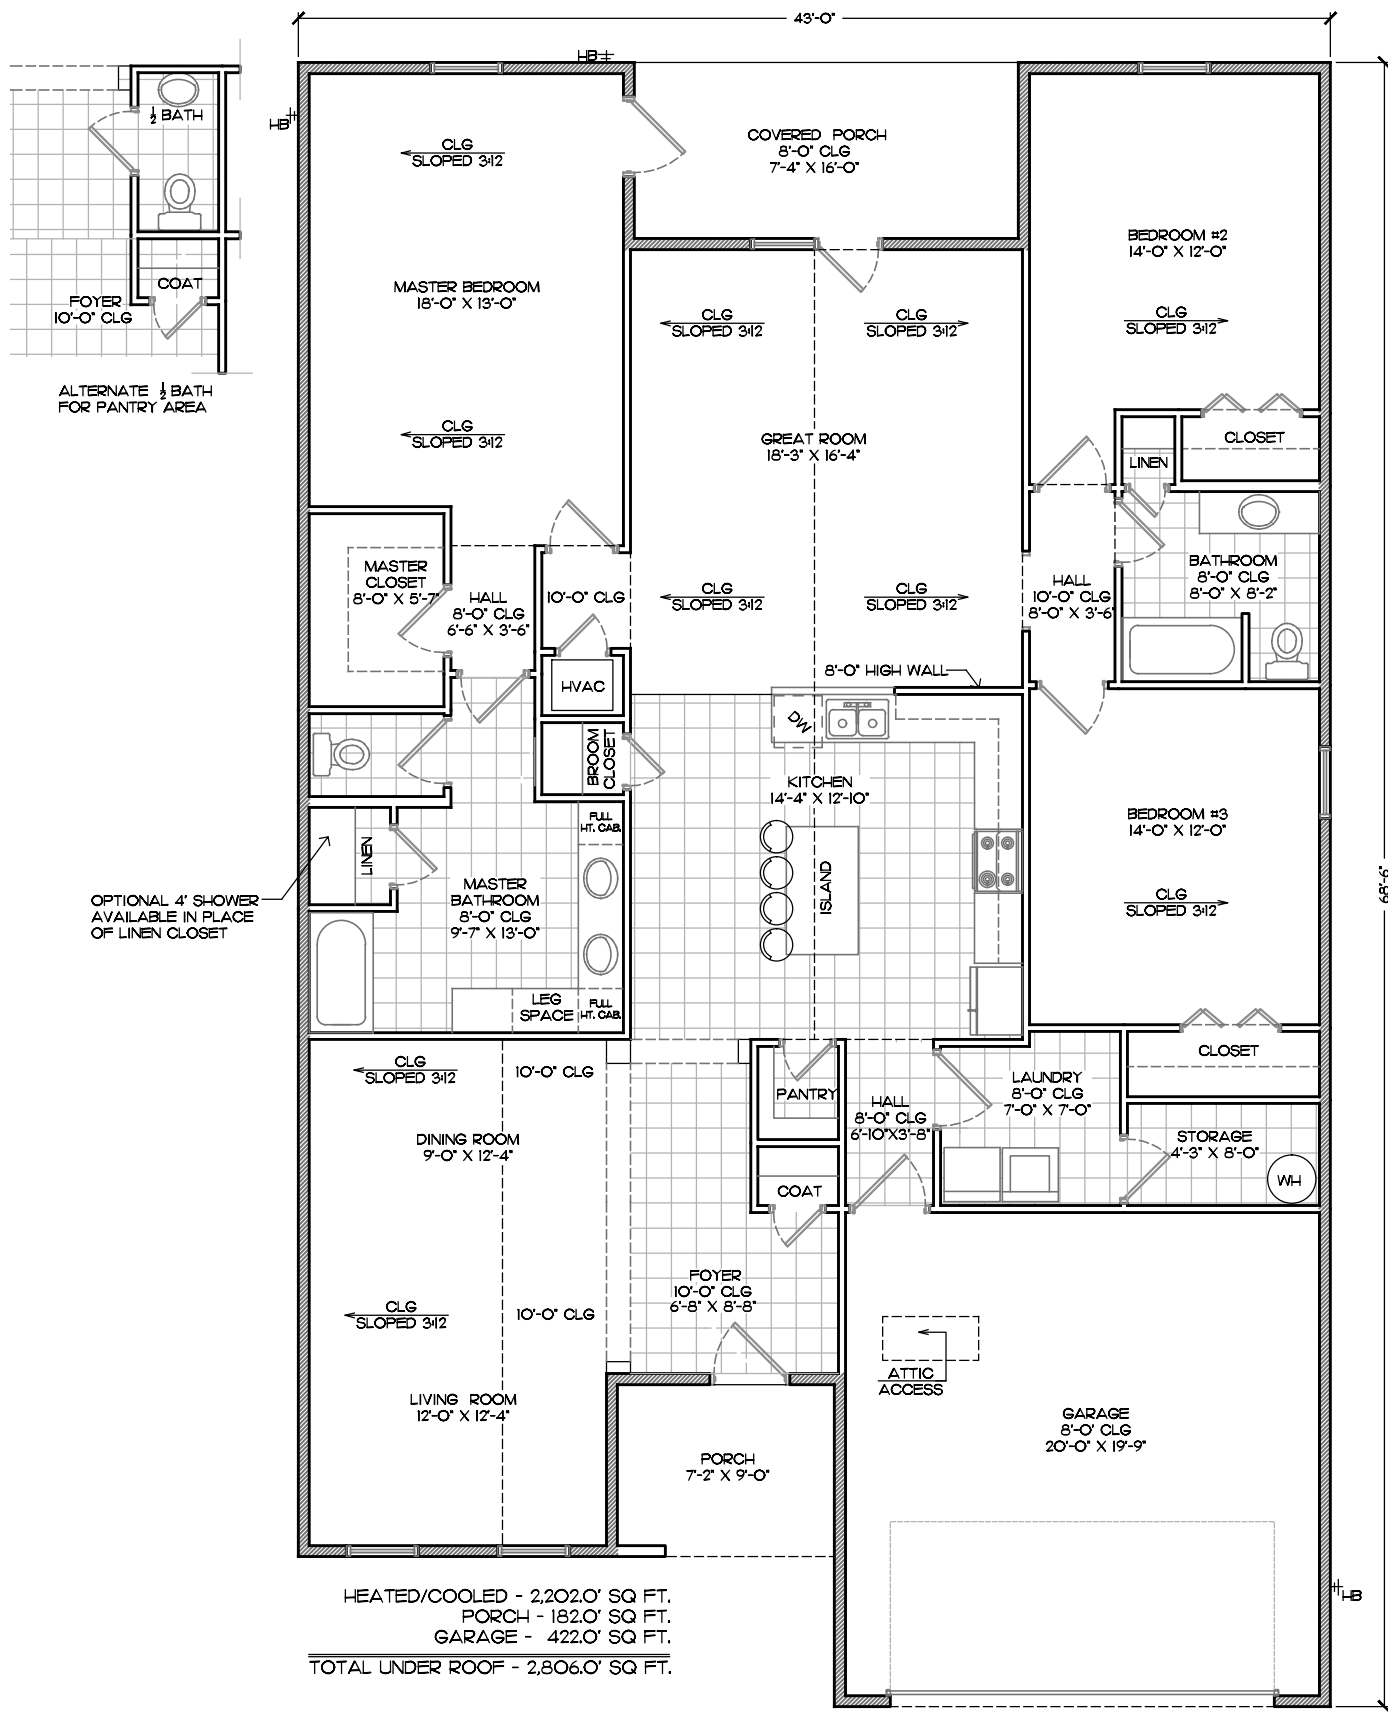

1 FLOOR PLAN - 3 BEDROOM OPTION




2 ELEVATION OPTION A

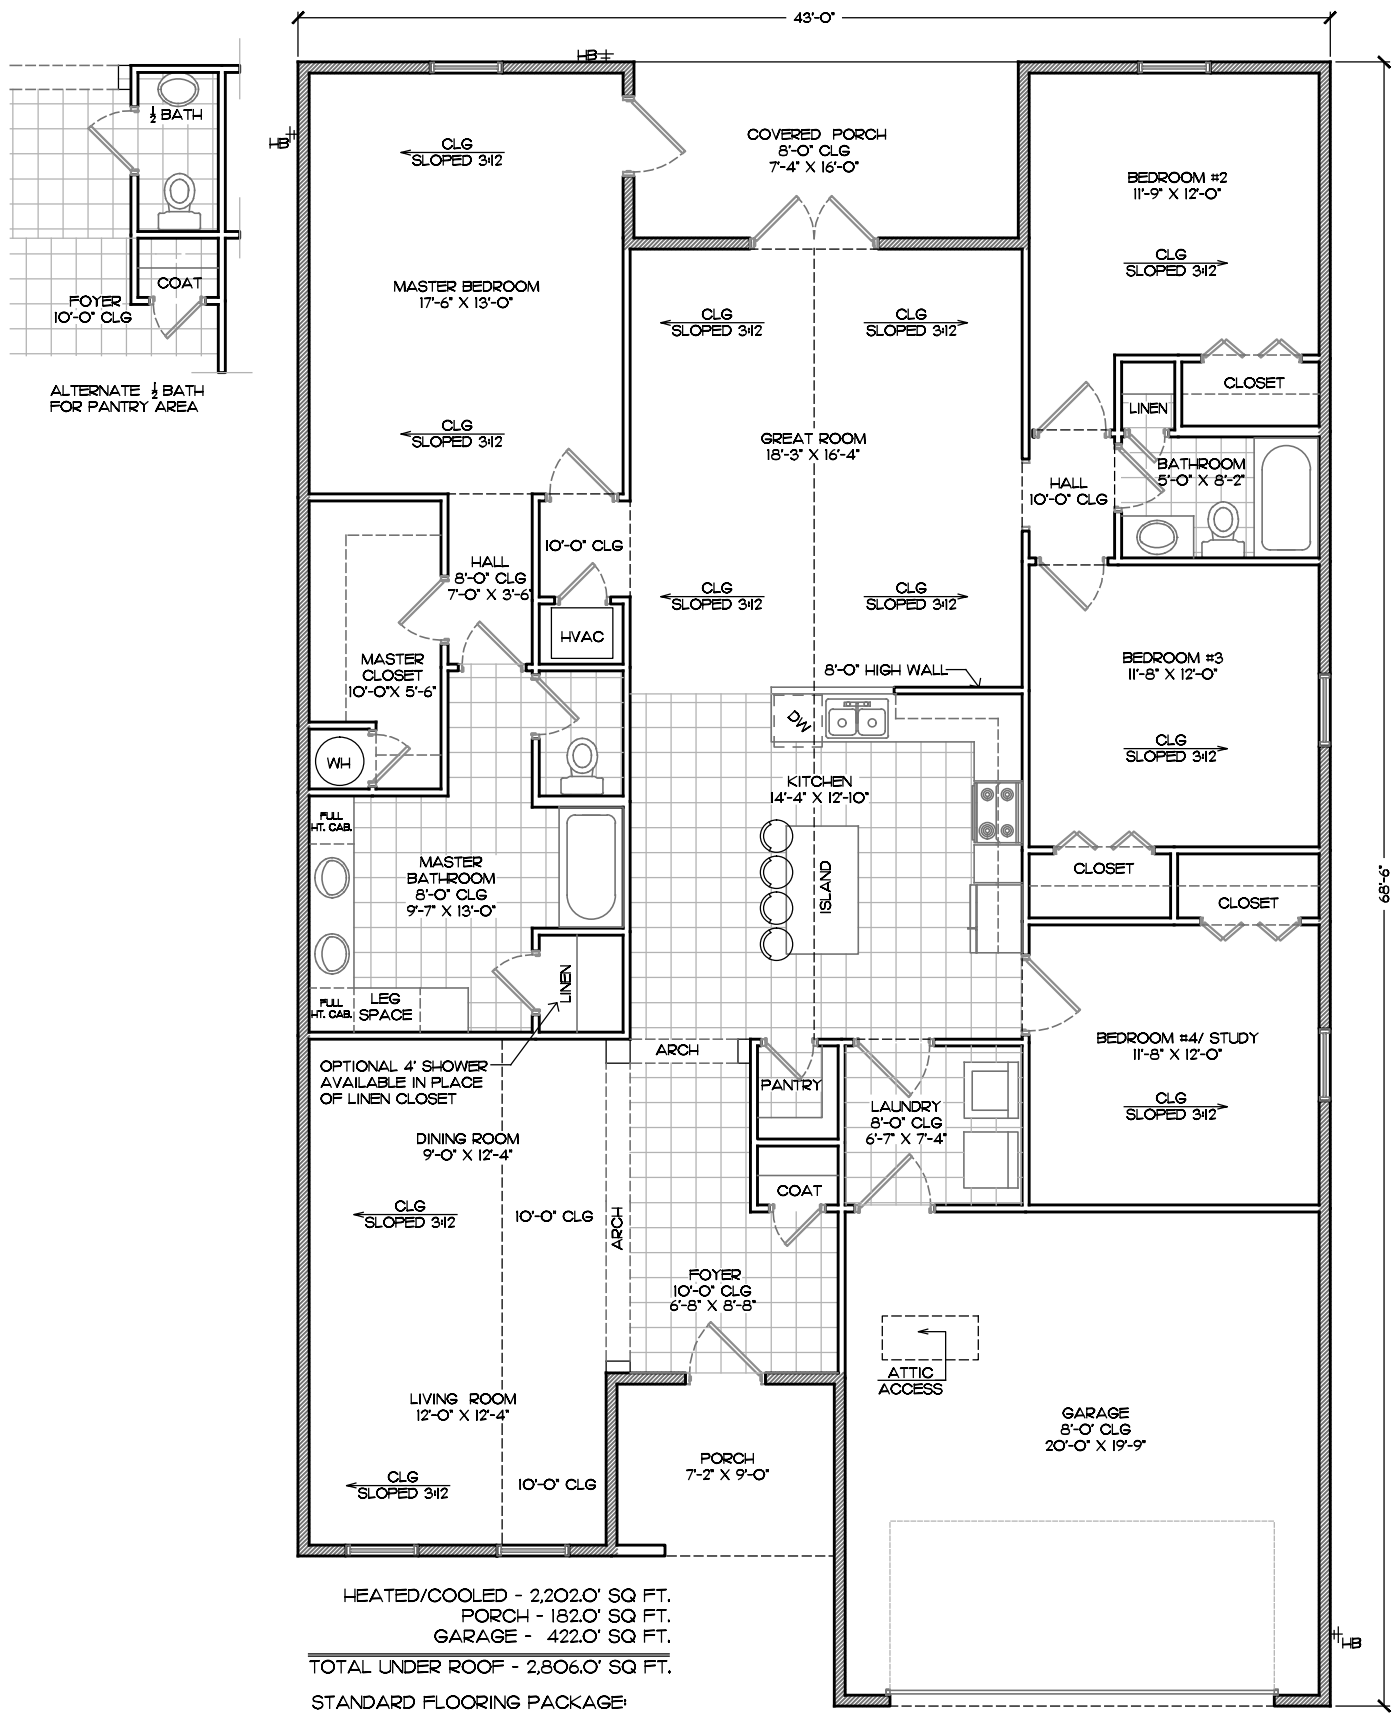

1 FLOOR PLAN - 3 BEDROOM OPTION




2 ELEVATION OPTION A

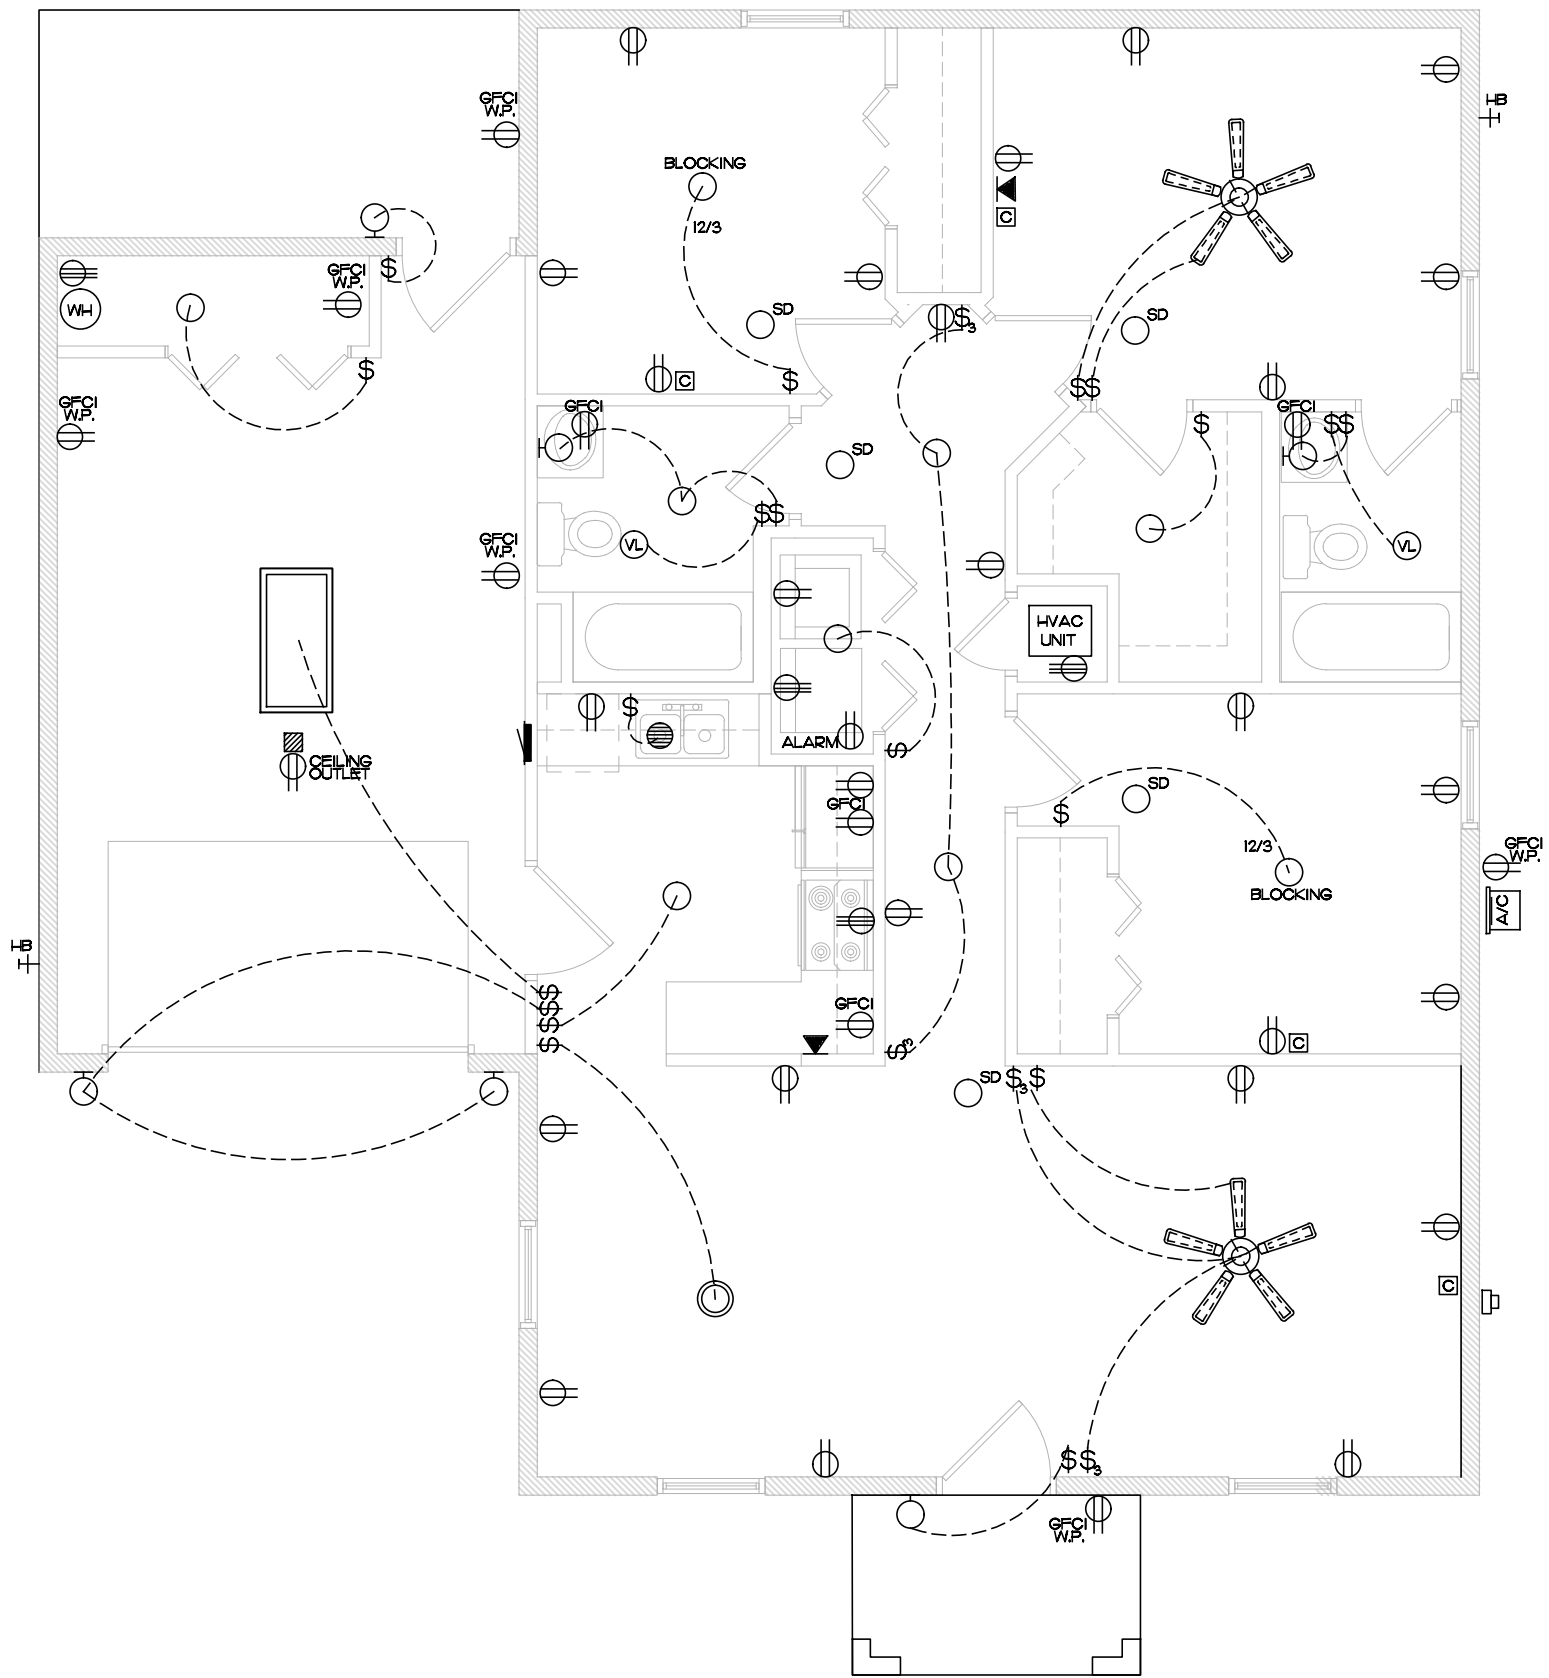

1 ELECTRICAL PLAN


ELECTRICAL SYMBOLS		
○	SURFACE MOUNT LIGHT	HVAC COMPRESSOR
⊖	WALL MOUNTED FIX.	DISCONNECT SWITCH (FUSE SIZE SHOWN)
⊙	RECESSED LIGHT	GARBAGE DISPOSAL
⊕	VENT, LIGHT	PHONE
○	OPTIONAL PENDANT LIGHTING	CABLE TV
⊙	CHANDELIER	GARAGE DOOR OPENER
•	OPTIONAL UNDER COUNTER LIGHTING	40 GAL. ELECTRIC WATER HEATER
	GROUND FAULT CIRCUIT INTERRUPT WATER PROOF OUTLET W/ EXT. VINYL TRIM KIT	TON RHEEM HEAT PUMP
	110 POWER OUTLET	HEAT DETECTOR DAISY CHAINED TO SMOKE DETECTORS IN HOUSE
	GROUND FAULT CIRCUIT INTERRUPT OUTLET	2x4 FLUORESCENT FIXTURE
	220 POWER OUTLET	CEILING FAN/LT (SURFACE MOUNTED EXCEPT IN VALLTED CEILING AREAS)
\$	3 WAY SWITCH	PANELBOARD, FLUSH MOUNTED
\$	SWITCH	UTILITY METER, AS REQUIRED
	GARAGE DOOR SWITCH	
	BATTERY BACKUP SMOKE DETECTOR	
	OPTIONAL EXTERIOR FLOOD LIGHT	

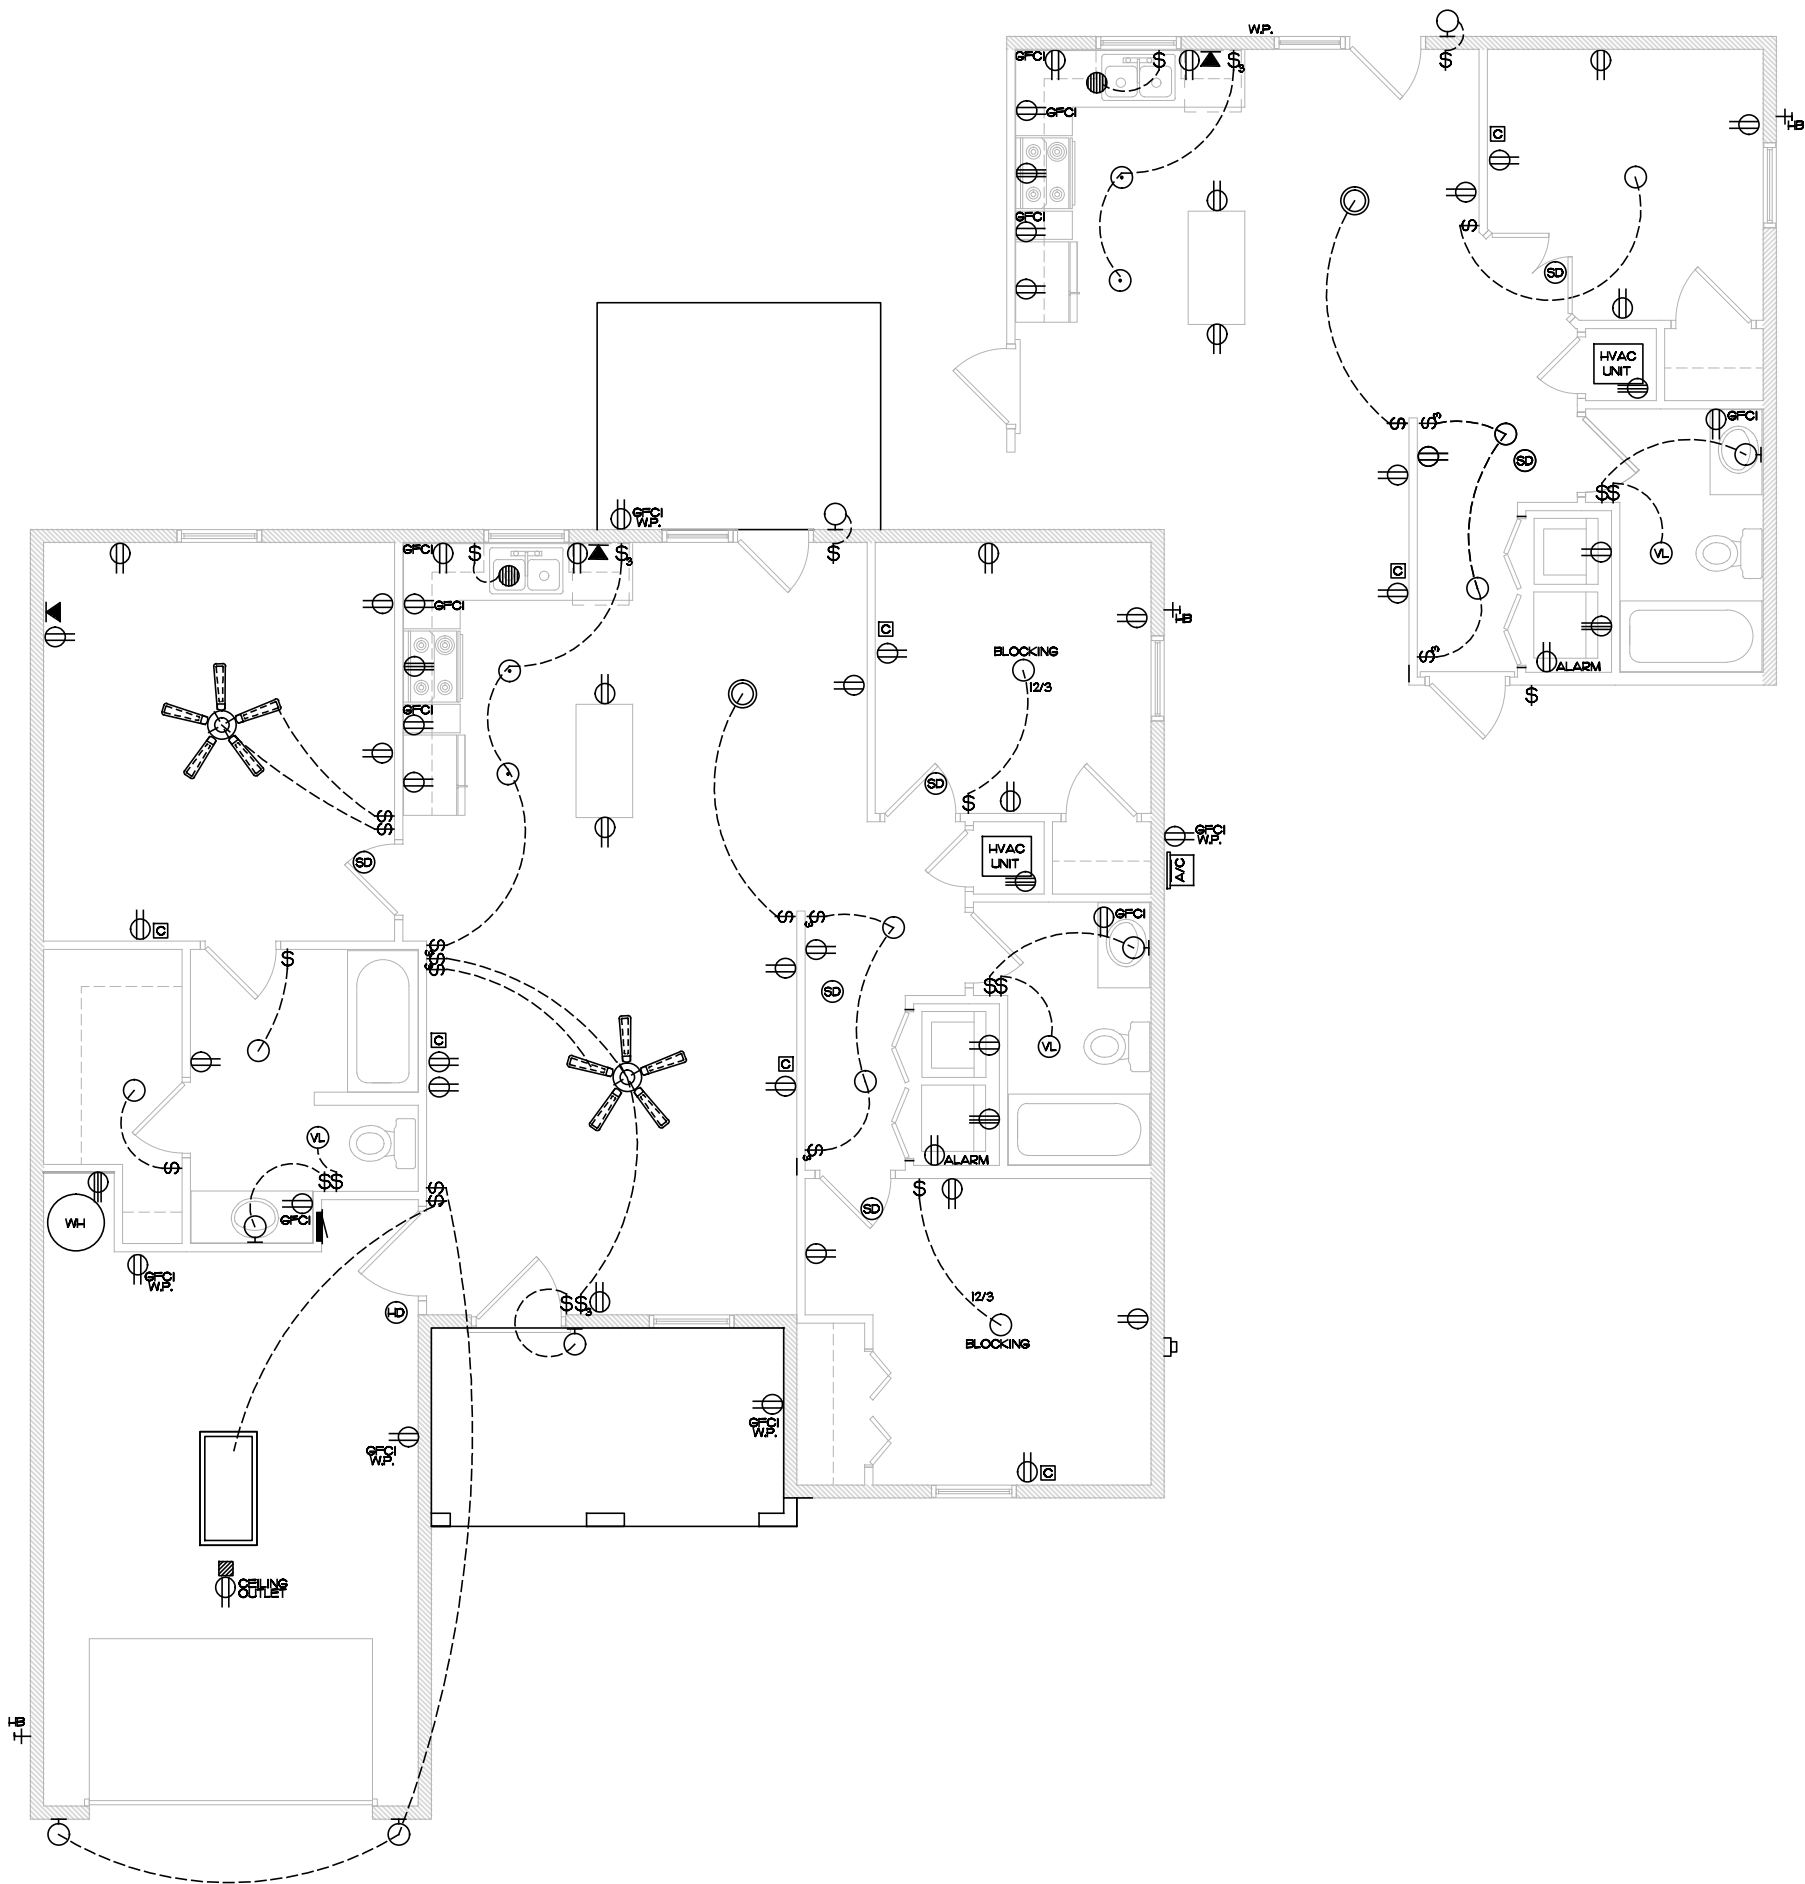

1 ELECTRICAL PLAN

ELECTRICAL SYMBOLS

○	SURFACE MOUNT LIGHT		HVAC COMPRESSOR
⊖	WALL MOUNTED FIX.		DISCONNECT SWITCH (FUSE SIZE SHOWN)
○	RECESSED LIGHT		GARBAGE DISPOSAL
⊖	VENT, LIGHT		PHONE
○	OPTIONAL PENDANT LIGHTING		CABLE TV
⊖	CHANDELIER		GARAGE DOOR OPENER
○	OPTIONAL UNDER COUNTER LIGHTING		40 GAL. ELECTRIC WATER HEATER
	GROUND FAULT CIRCUIT INTERRUPT WATER PROOF OUTLET W/ EXT. VINYL TRIM KIT		TON RHEEM HEAT PUMP
⊖	110 POWER OUTLET		HEAT DETECTOR DAISY CHAINED TO SMOKE DETECTORS IN HOUSE
	GROUND FAULT CIRCUIT INTERRUPT OUTLET		2x4 FLUORESCENT FIXTURE
⊖	220 POWER OUTLET		CEILING FAN/LT (SURFACE MOUNTED EXCEPT IN VAULTED CEILING AREAS)
\$	3 WAY SWITCH		PANELBOARD, FLUSH MOUNTED
\$	SWITCH		UTILITY METER, AS REQUIRED
	GARAGE DOOR SWITCH		
	BATTERY BACKUP SMOKE DETECTOR		
	OPTIONAL EXTERIOR FLOOD LIGHT		

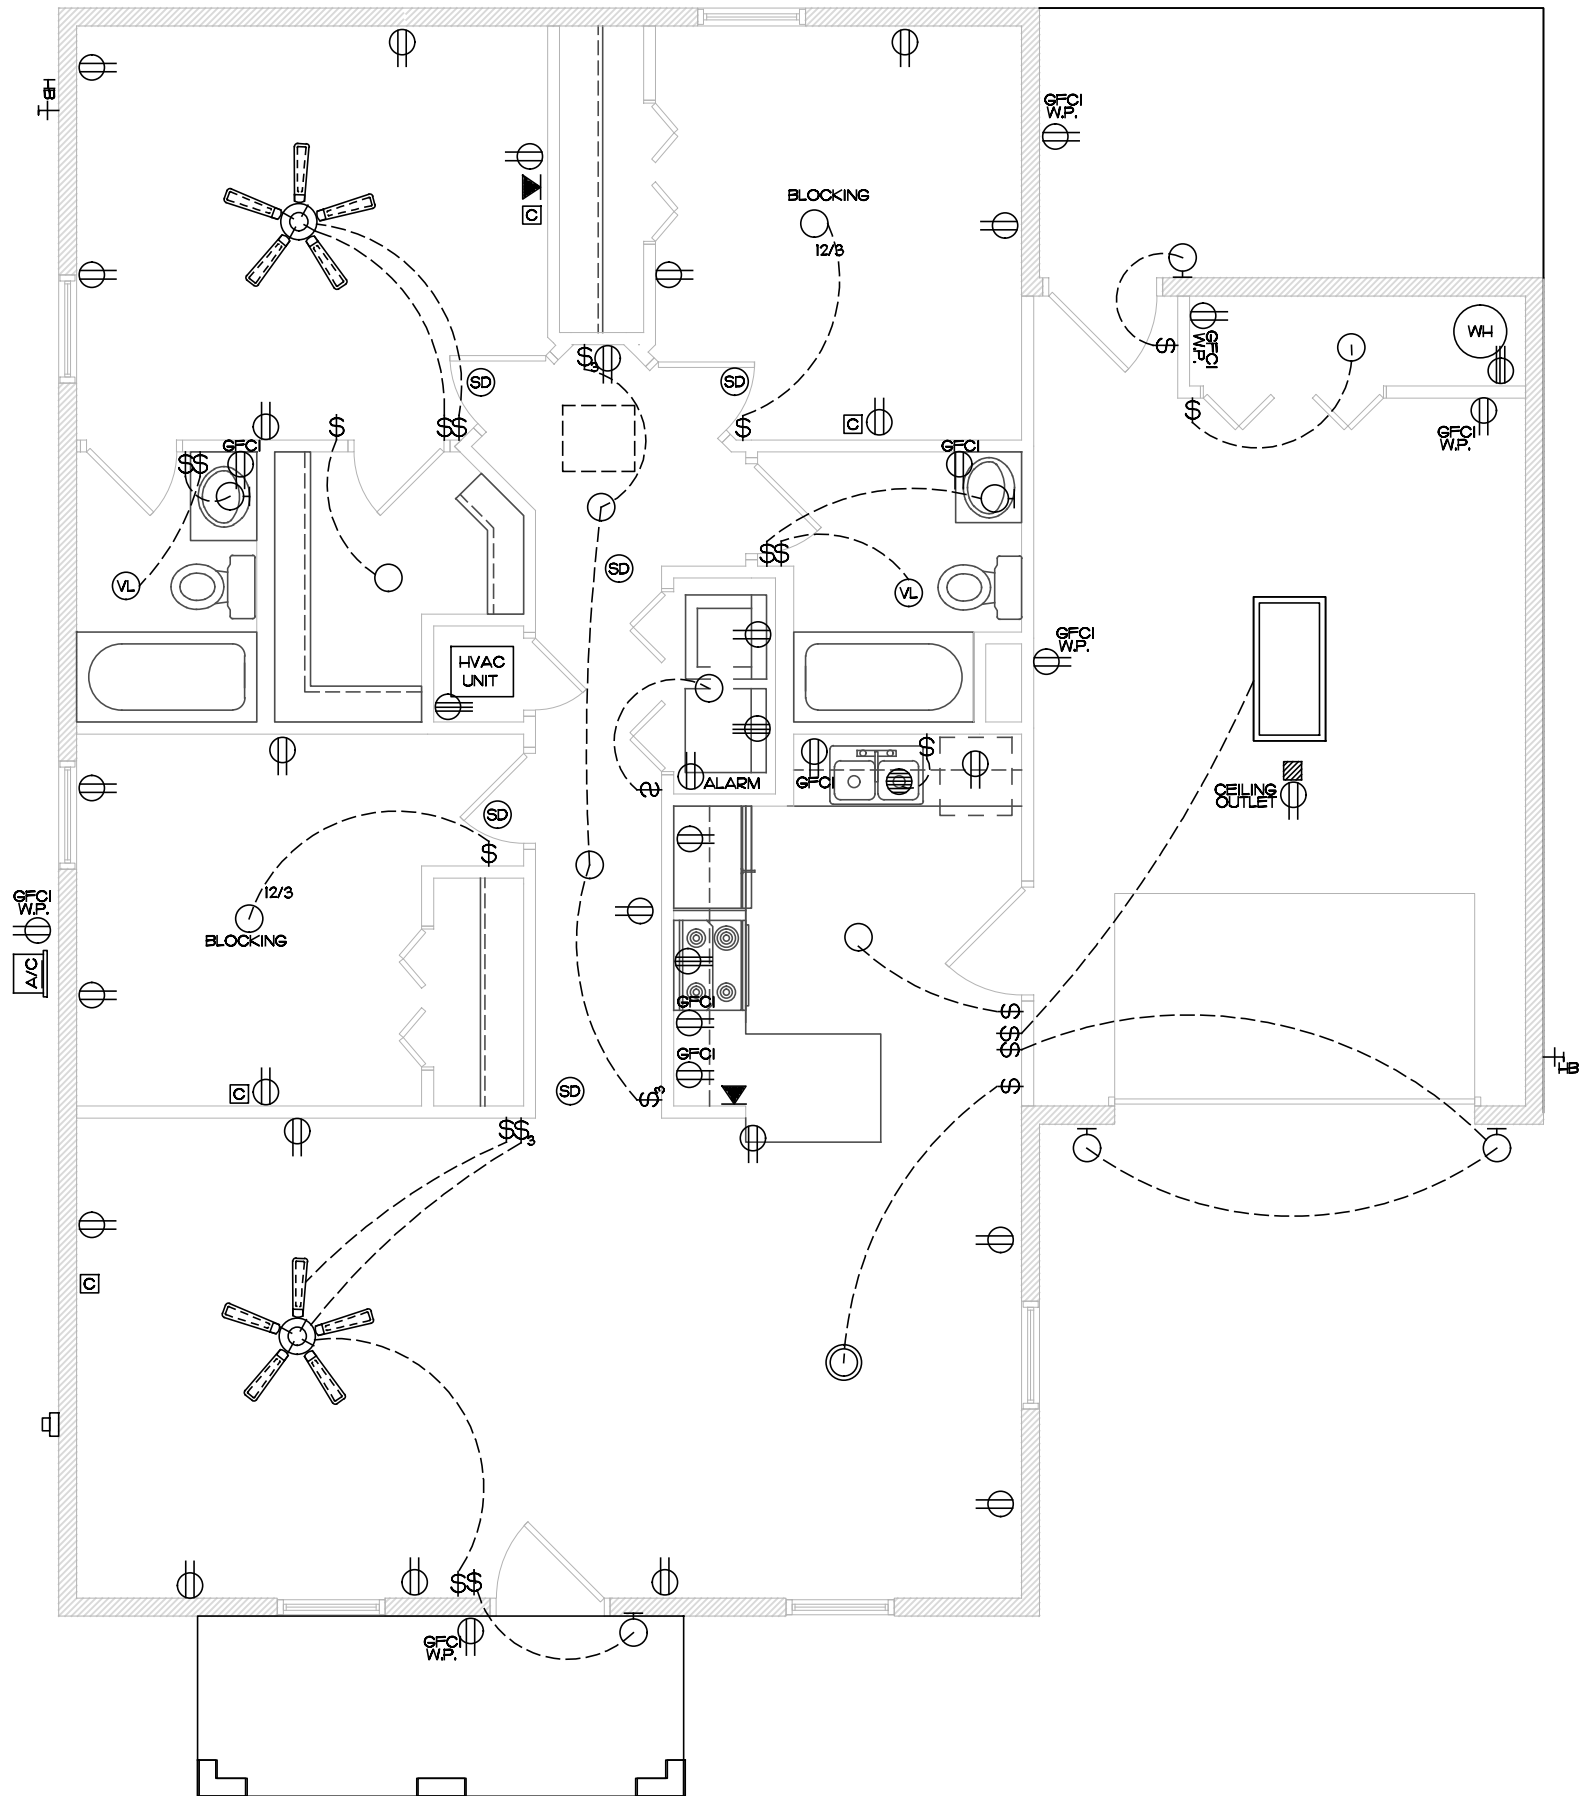


1 ELECTRICAL PLAN

ELECTRICAL SYMBOLS		
○	SURFACE MOUNT LIGHT	HVAC COMPRESSOR
⊖	WALL MOUNTED FIX.	DISCONNECT SWITCH (FUSE SIZE SHOWN)
⊙	RECESSED LIGHT	GARBAGE DISPOSAL
⊙	VENT, LIGHT	PHONE
○	OPTIONAL PENDANT LIGHTING	CABLE TV
⊙	CHANDELIER	GARAGE DOOR OPENER
○	OPTIONAL UNDER COUNTER LIGHTING	40 GAL. ELECTRIC WATER HEATER
	GROUND FAULT CIRCUIT INTERRUPT WATER PROOF OUTLET W/ EXT. VINYL TRIM KIT	TON RHEEM HEAT PUMP
	110 POWER OUTLET	HEAT DETECTOR DAISY CHAINED TO SMOKE DETECTORS IN HOUSE
	GROUND FAULT CIRCUIT INTERRUPT OUTLET	2x4 FLUORESCENT FIXTURE
	220 POWER OUTLET	CEILING FAN/LT (SURFACE MOUNTED EXCEPT IN VALLTED CEILING AREAS)
\$	3 WAY SWITCH	PANELBOARD, FLUSH MOUNTED
\$	SWITCH	UTILITY METER, AS REQUIRED
	GARAGE DOOR SWITCH	
	BATTERY BACKUP SMOKE DETECTOR	
	OPTIONAL EXTERIOR FLOOD LIGHT	




Plan 1213

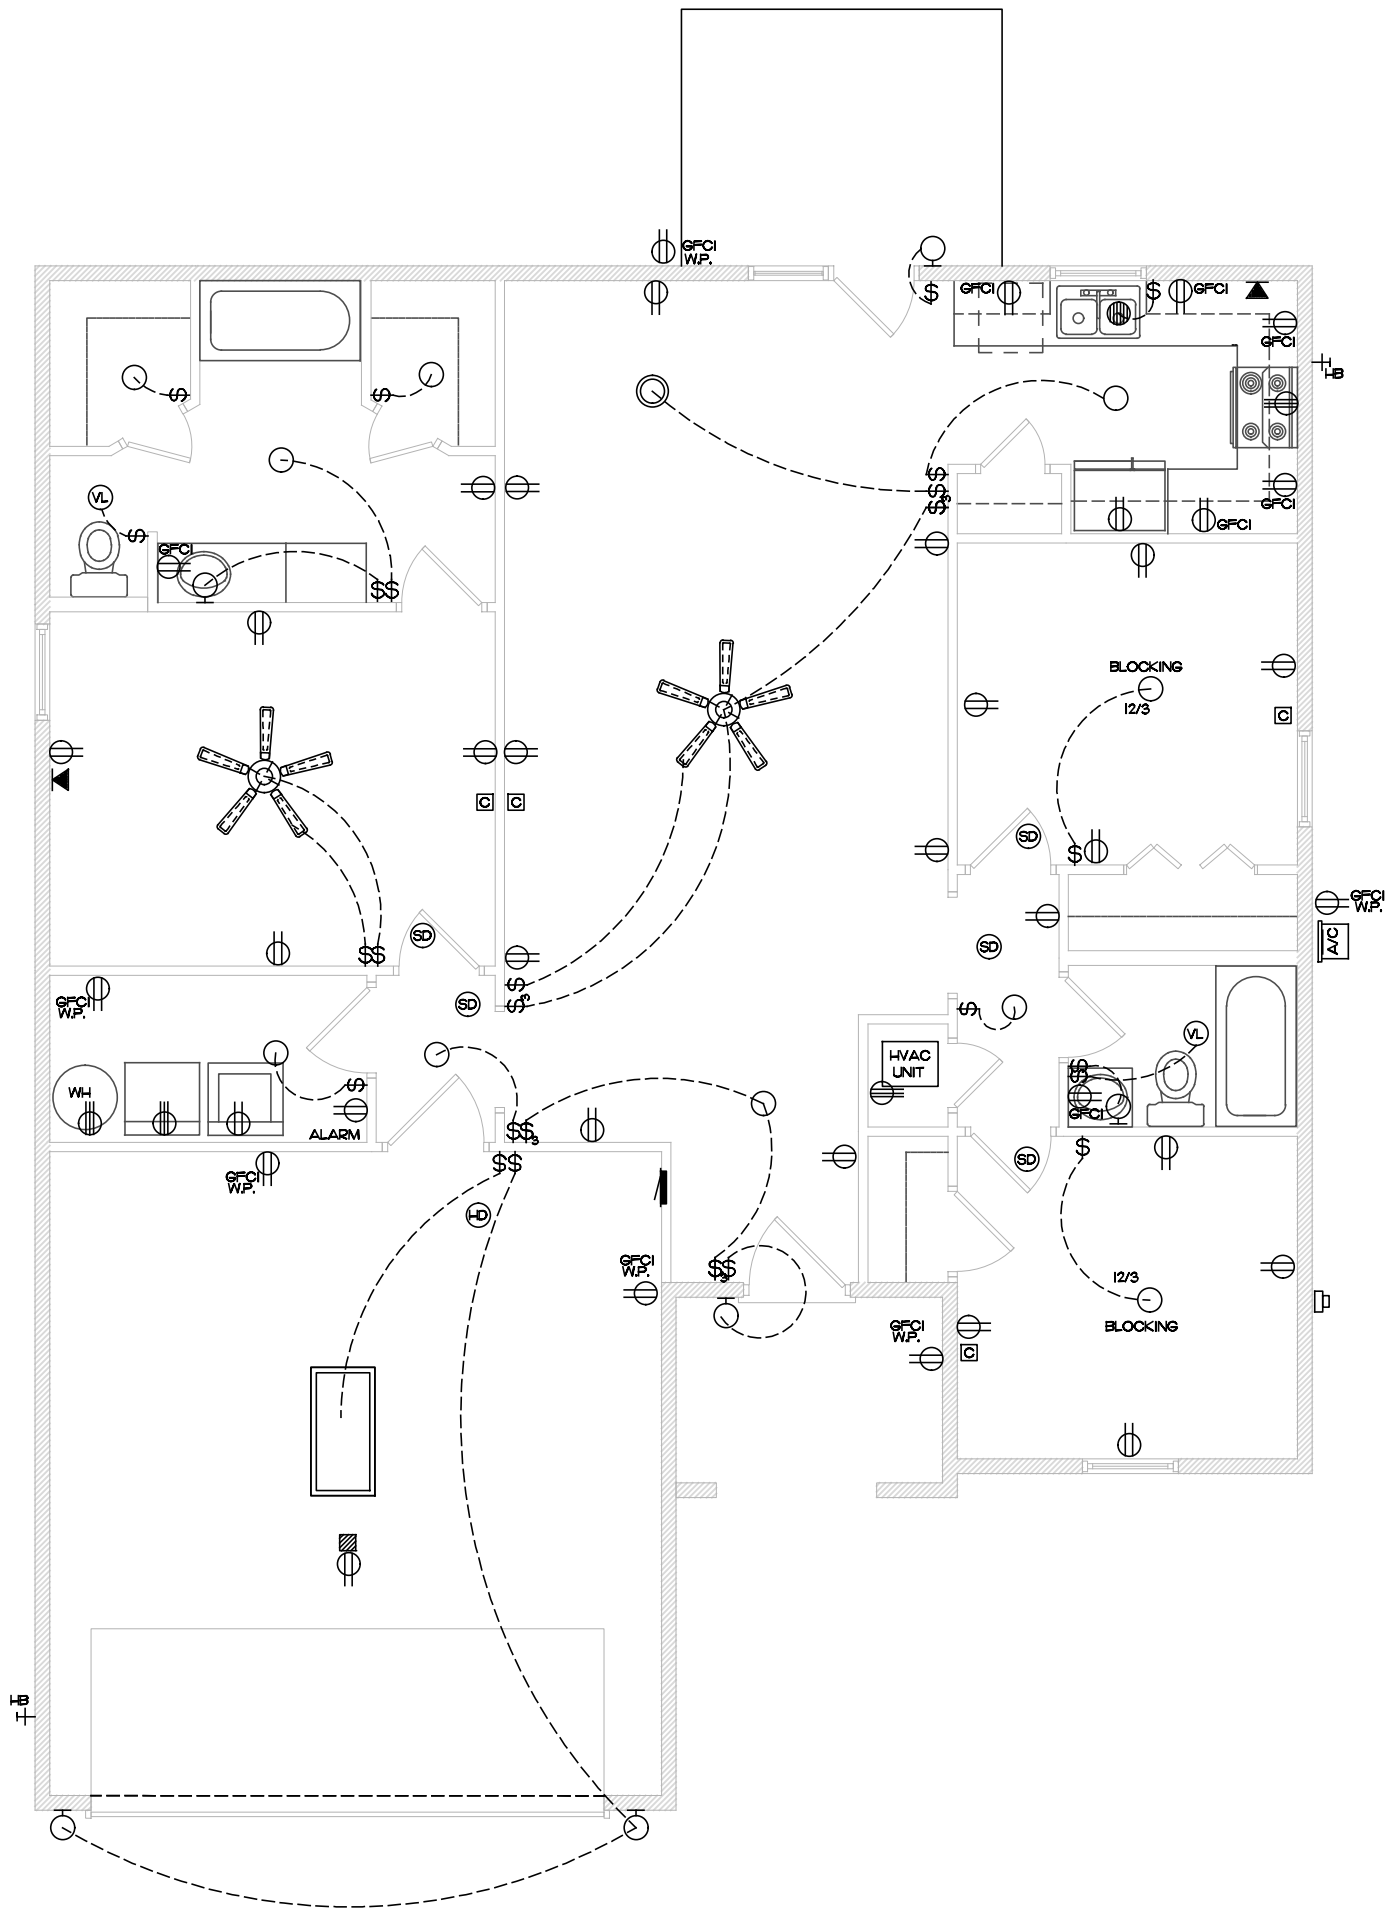

1 ELECTRICAL PLAN

ELECTRICAL SYMBOLS

○	SURFACE MOUNT LIGHT	A/C	HVAC COMPRESSOR
⊖	WALL MOUNTED FIX.	⊖	DISCONNECT SWITCH (FUSE SIZE SHOWN)
⊙	RECESSED LIGHT	⊖	GARBAGE DISPOSAL
⊖	VENT, LIGHT	☎	PHONE
○	OPTIONAL PENDANT LIGHTING	⊖	CABLE TV
⊖	CHANDELIER	⊖	GARAGE DOOR OPENER
○	OPTIONAL UNDER COUNTER LIGHTING	⊖	40 GAL. ELECTRIC WATER HEATER
⊖	GROUND FAULT CIRCUIT INTERRUPT WATER PROOF OUTLET W/ EXT. VINYL TRIM KIT	HVAC UNIT	TON RHEEM HEAT PUMP
⊖	110 POWER OUTLET	⊖	HEAT DETECTOR DAISY CHAINED TO SMOKE DETECTORS IN HOUSE
⊖	GROUND FAULT CIRCUIT INTERRUPT OUTLET	⊖	2X4 FLUORESCENT FIXTURE
⊖	220 POWER OUTLET	⊖	CEILING FAN/LT (SURFACE MOUNTED EXCEPT IN VAULTED CEILING AREAS)
⊖	3 WAY SWITCH	⊖	PANELBOARD, FLUSH MOUNTED
⊖	SWITCH	⊖	UTILITY METER, AS REQUIRED
⊖	GARAGE DOOR SWITCH		
⊖	BATTERY BACKUP SMOKE DETECTOR		
⊖	OPTIONAL EXTERIOR FLOOD LIGHT		

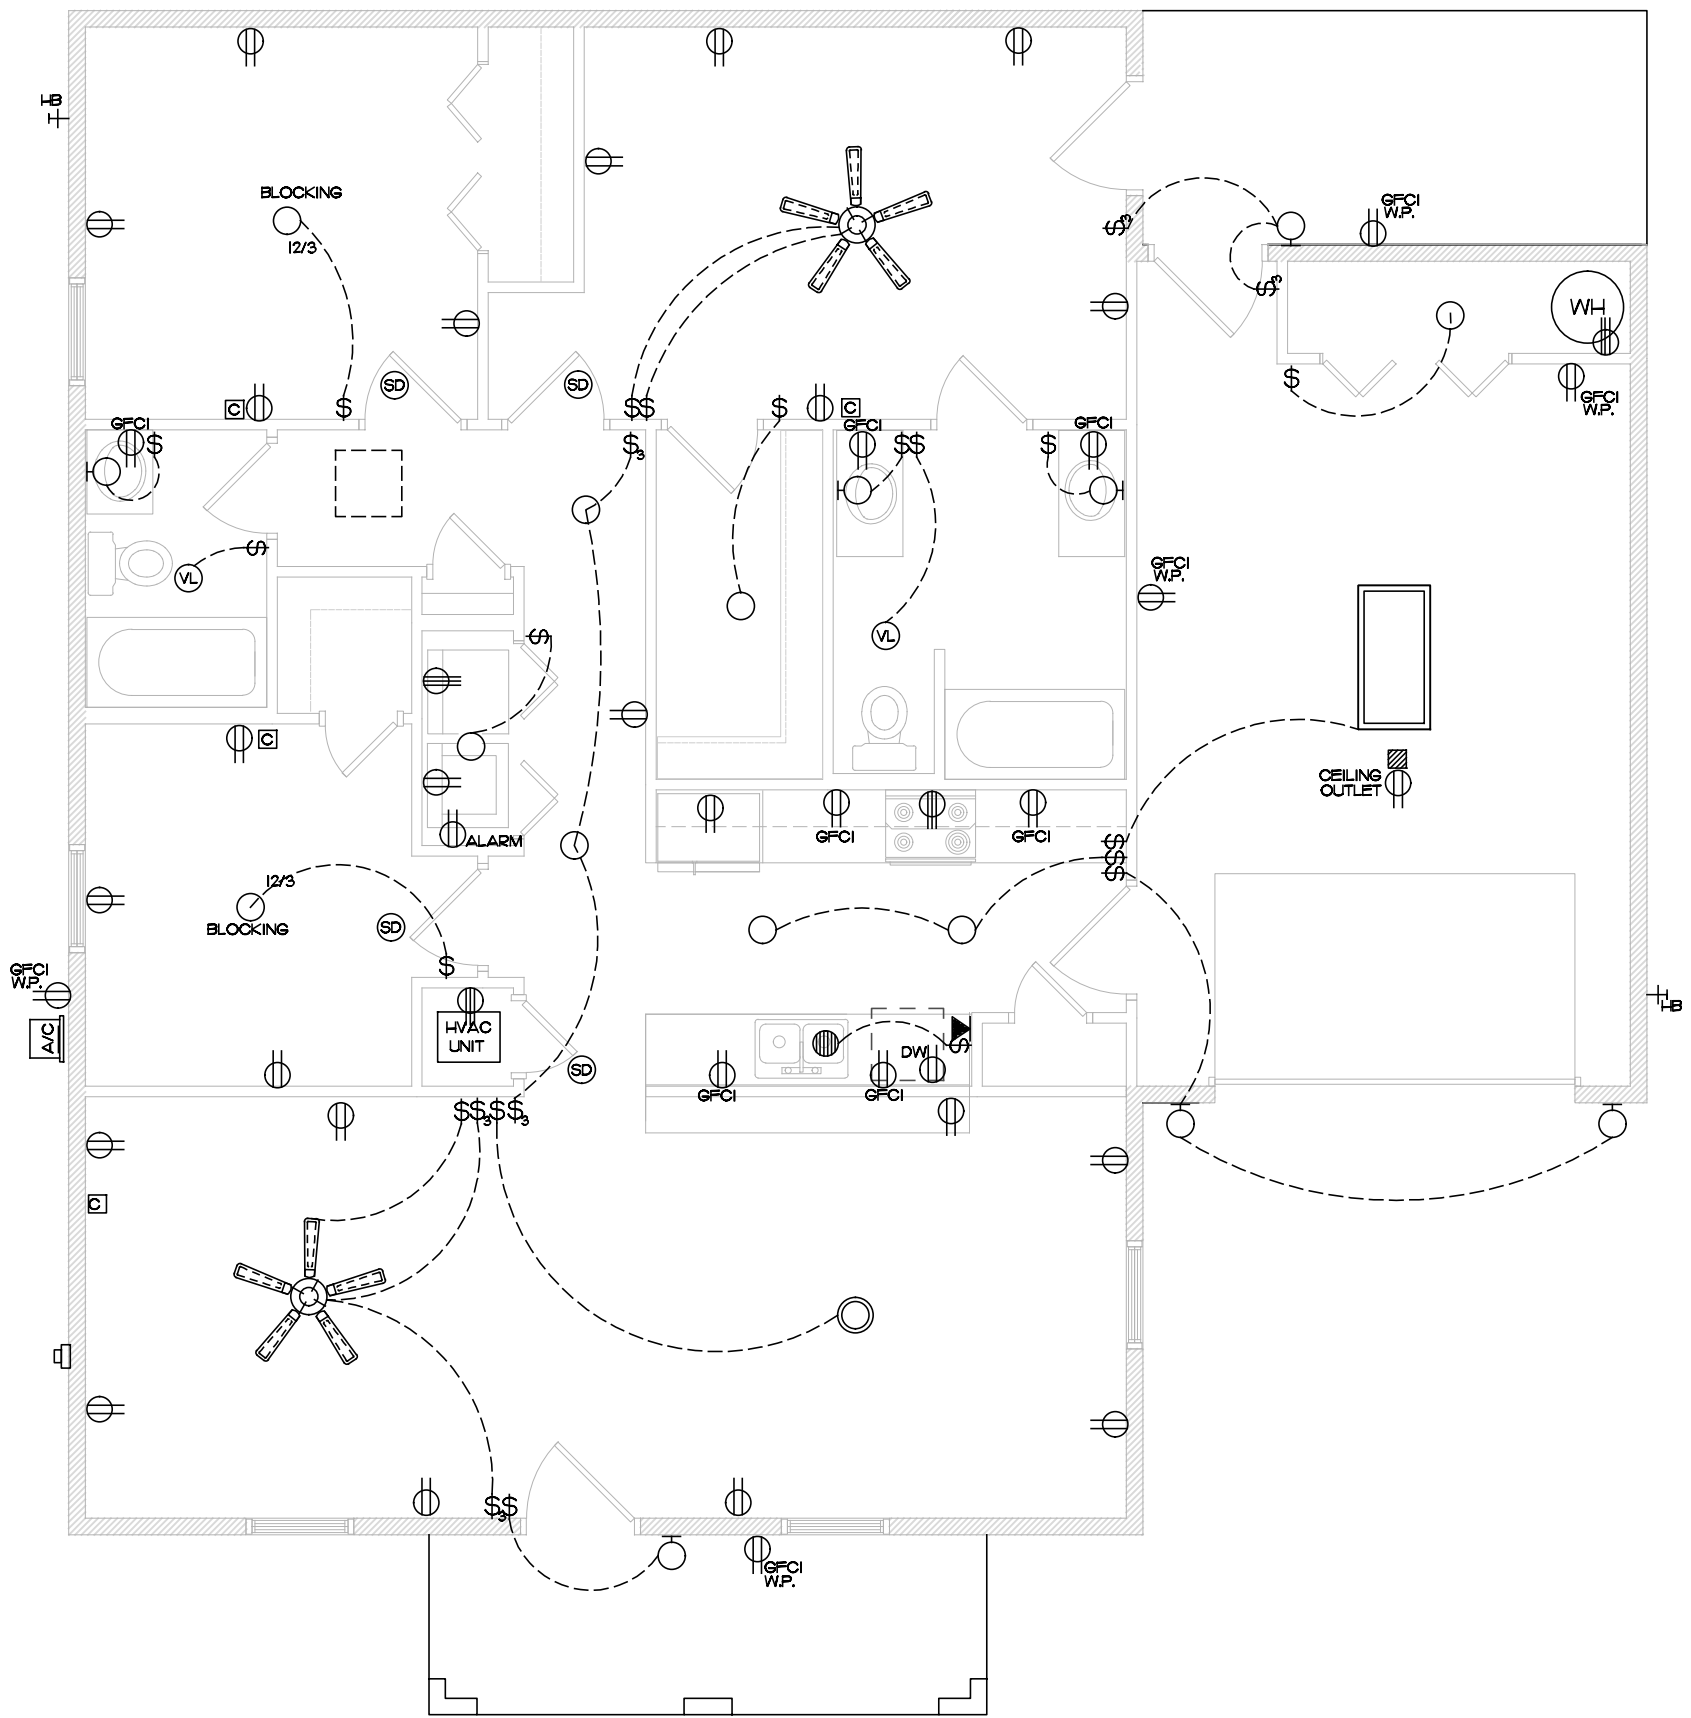


1 ELECTRICAL PLAN

ELECTRICAL SYMBOLS			
○	SURFACE MOUNT LIGHT	A/C	HVAC COMPRESSOR
⊖	WALL MOUNTED FIX.	[6] [A]	DISCONNECT SWITCH (FUSE SIZE SHOWN)
⊙	RECESSED LIGHT		GARBAGE DISPOSAL
⊕	VENT, LIGHT		PHONE
○	OPTIONAL PENDANT LIGHTING		CABLE TV
⊙	CHANDELIER		GARAGE DOOR OPENER
○	OPTIONAL UNDER COUNTER LIGHTING		40 GAL. ELECTRIC WATER HEATER
	GROUND FAULT CIRCUIT INTERRUPT WATER PROOF OUTLET W/ EXT. VINYL TRIM KIT		TON RHEEM HEAT PUMP
	110 POWER OUTLET		HEAT DETECTOR DAISY CHAINED TO SMOKE DETECTORS IN HOUSE
	GROUND FAULT CIRCUIT INTERRUPT OUTLET		2x4 FLUORESCENT FIXTURE
	220 POWER OUTLET		CEILING FAN/LT (SURFACE MOUNTED EXCEPT IN VAULTED CEILING AREAS)
	3 WAY SWITCH		PANELBOARD, FLUSH MOUNTED
	SWITCH		UTILITY METER, AS REQUIRED
	GARAGE DOOR SWITCH		
	BATTERY BACKUP SMOKE DETECTOR		
	OPTIONAL EXTERIOR FLOOD LIGHT		



Plan 1263

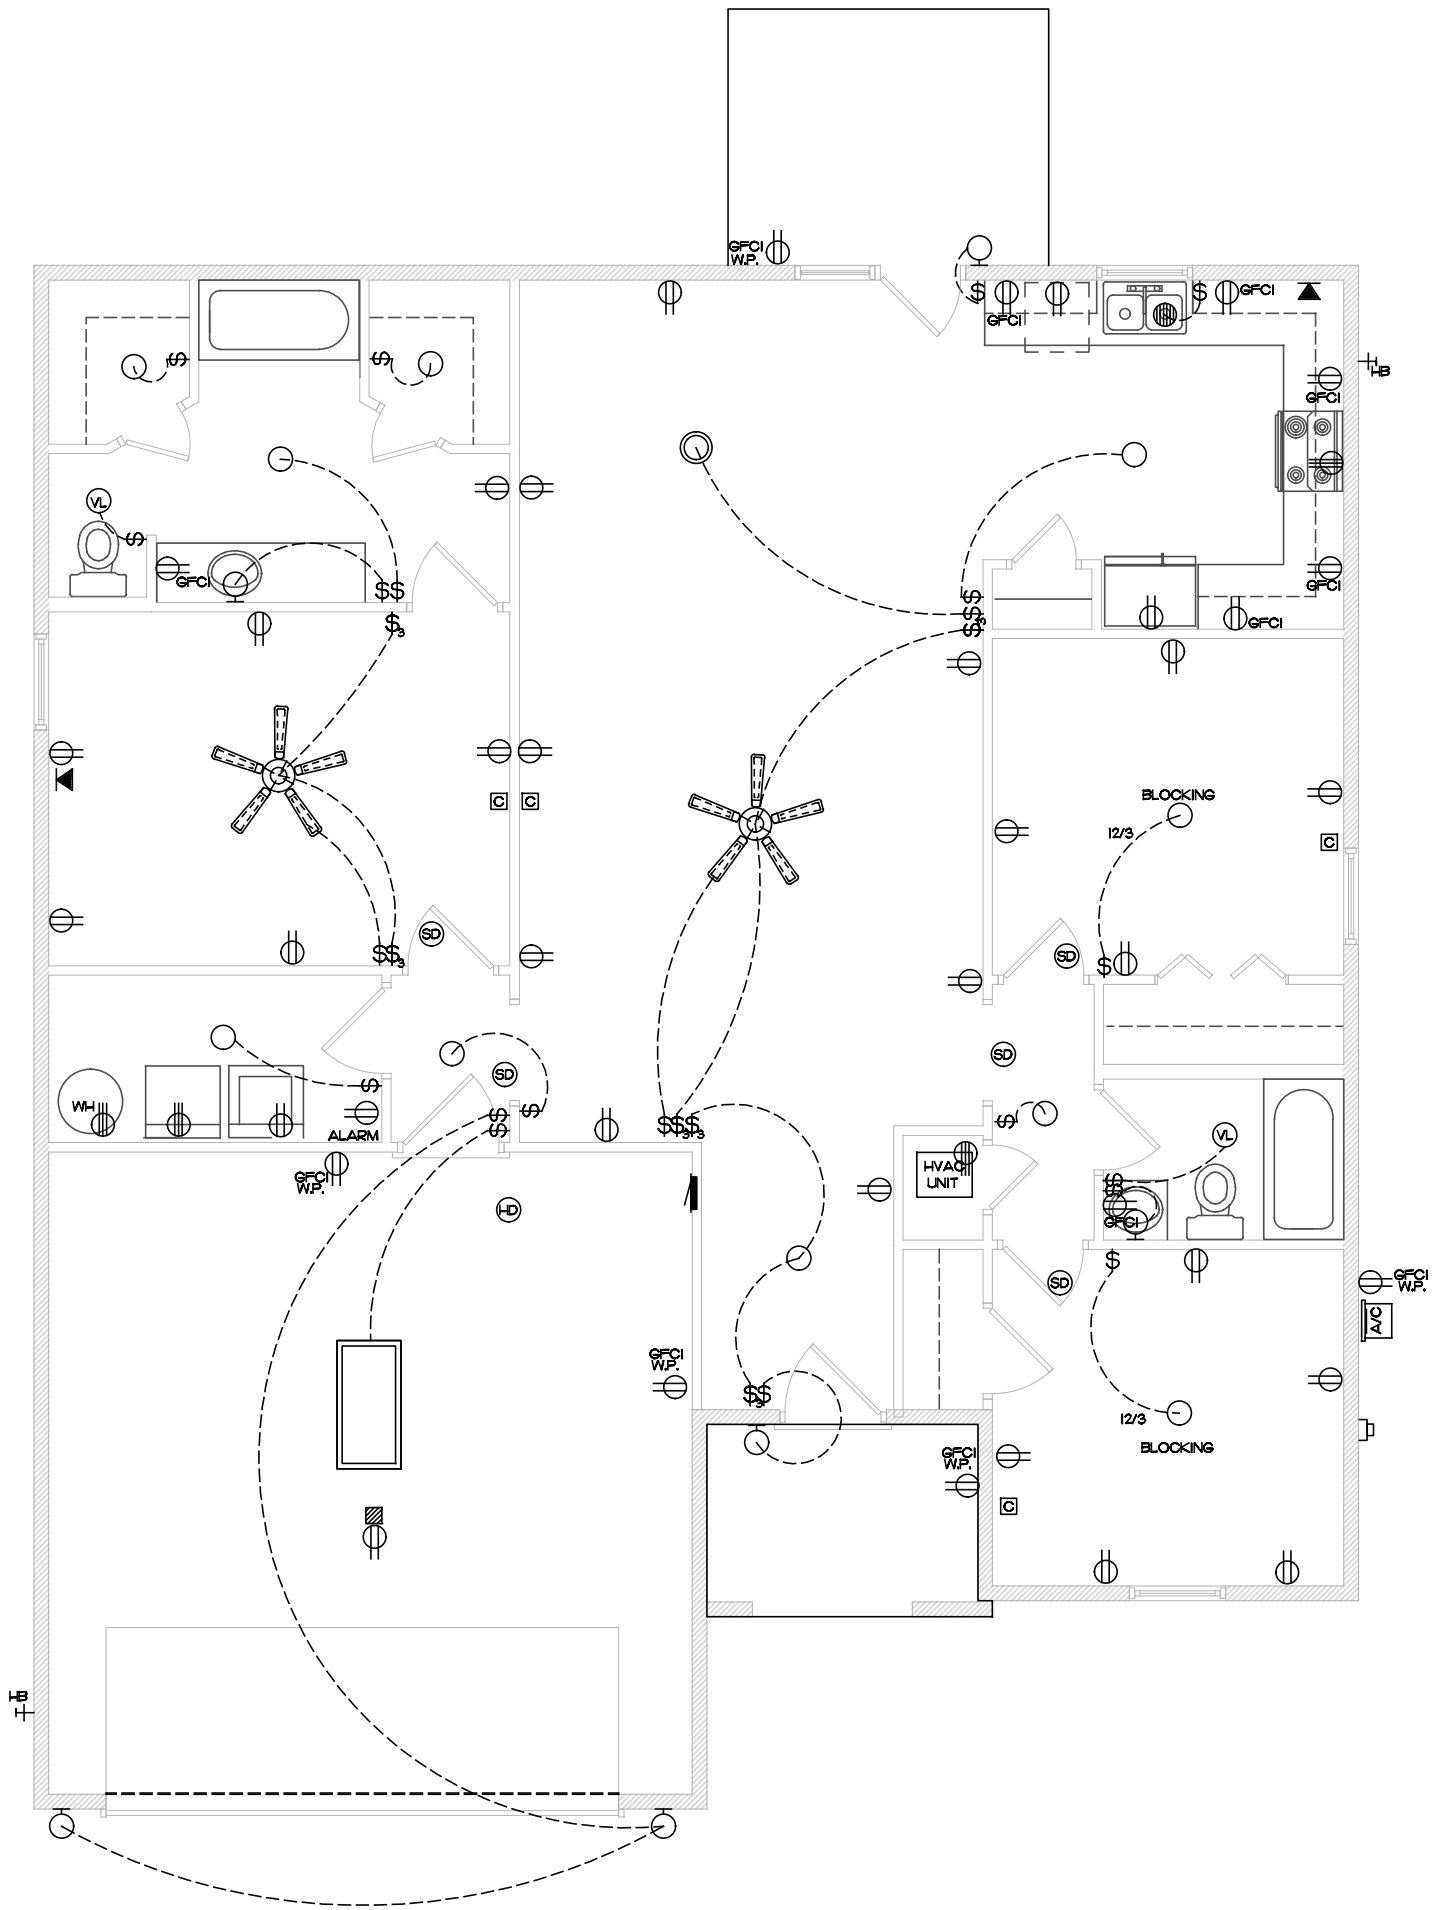


1 ELECTRICAL PLAN

ELECTRICAL SYMBOLS			
○	SURFACE MOUNT LIGHT	⏏	HVAC COMPRESSOR
⊖	WALL MOUNTED FIX.	Ⓛ	DISCONNECT SWITCH (FUSE SIZE SHOWN)
⊙	RECESSED LIGHT	♻️	GARBAGE DISPOSAL
⊕	VENT, LIGHT	☎	PHONE
○	OPTIONAL PENDANT LIGHTING	📺	CABLE TV
⊙	CHANDELIER	🚪	GARAGE DOOR OPENER
○	OPTIONAL UNDER COUNTER LIGHTING	🚿	40 GAL. ELECTRIC WATER HEATER
⊖	GROUND FAULT CIRCUIT INTERRUPT WATER PROOF OUTLET W/ EXT. VINYL TRIM KIT	🔥	TON RHEEM HEAT PUMP
⊖	110 POWER OUTLET	⊕	HEAT DETECTOR DAISY CHAINED TO SMOKE DETECTORS IN HOUSE
⊖	GROUND FAULT CIRCUIT INTERRUPT OUTLET	☑	2x4 FLUORESCENT FIXTURE
⊖	220 POWER OUTLET	⊕	CEILING FAN/LT (SURFACE MOUNTED EXCEPT IN VALLTED CEILING AREAS)
Ⓢ	3 WAY SWITCH	⏏	PANELBOARD, FLUSH MOUNTED
Ⓢ	SWITCH	⏏	UTILITY METER, AS REQUIRED
Ⓢ	GARAGE DOOR SWITCH		
Ⓢ	BATTERY BACKUP SMOKE DETECTOR		
⏏	OPTIONAL EXTERIOR FLOOD LIGHT		




Plan I382



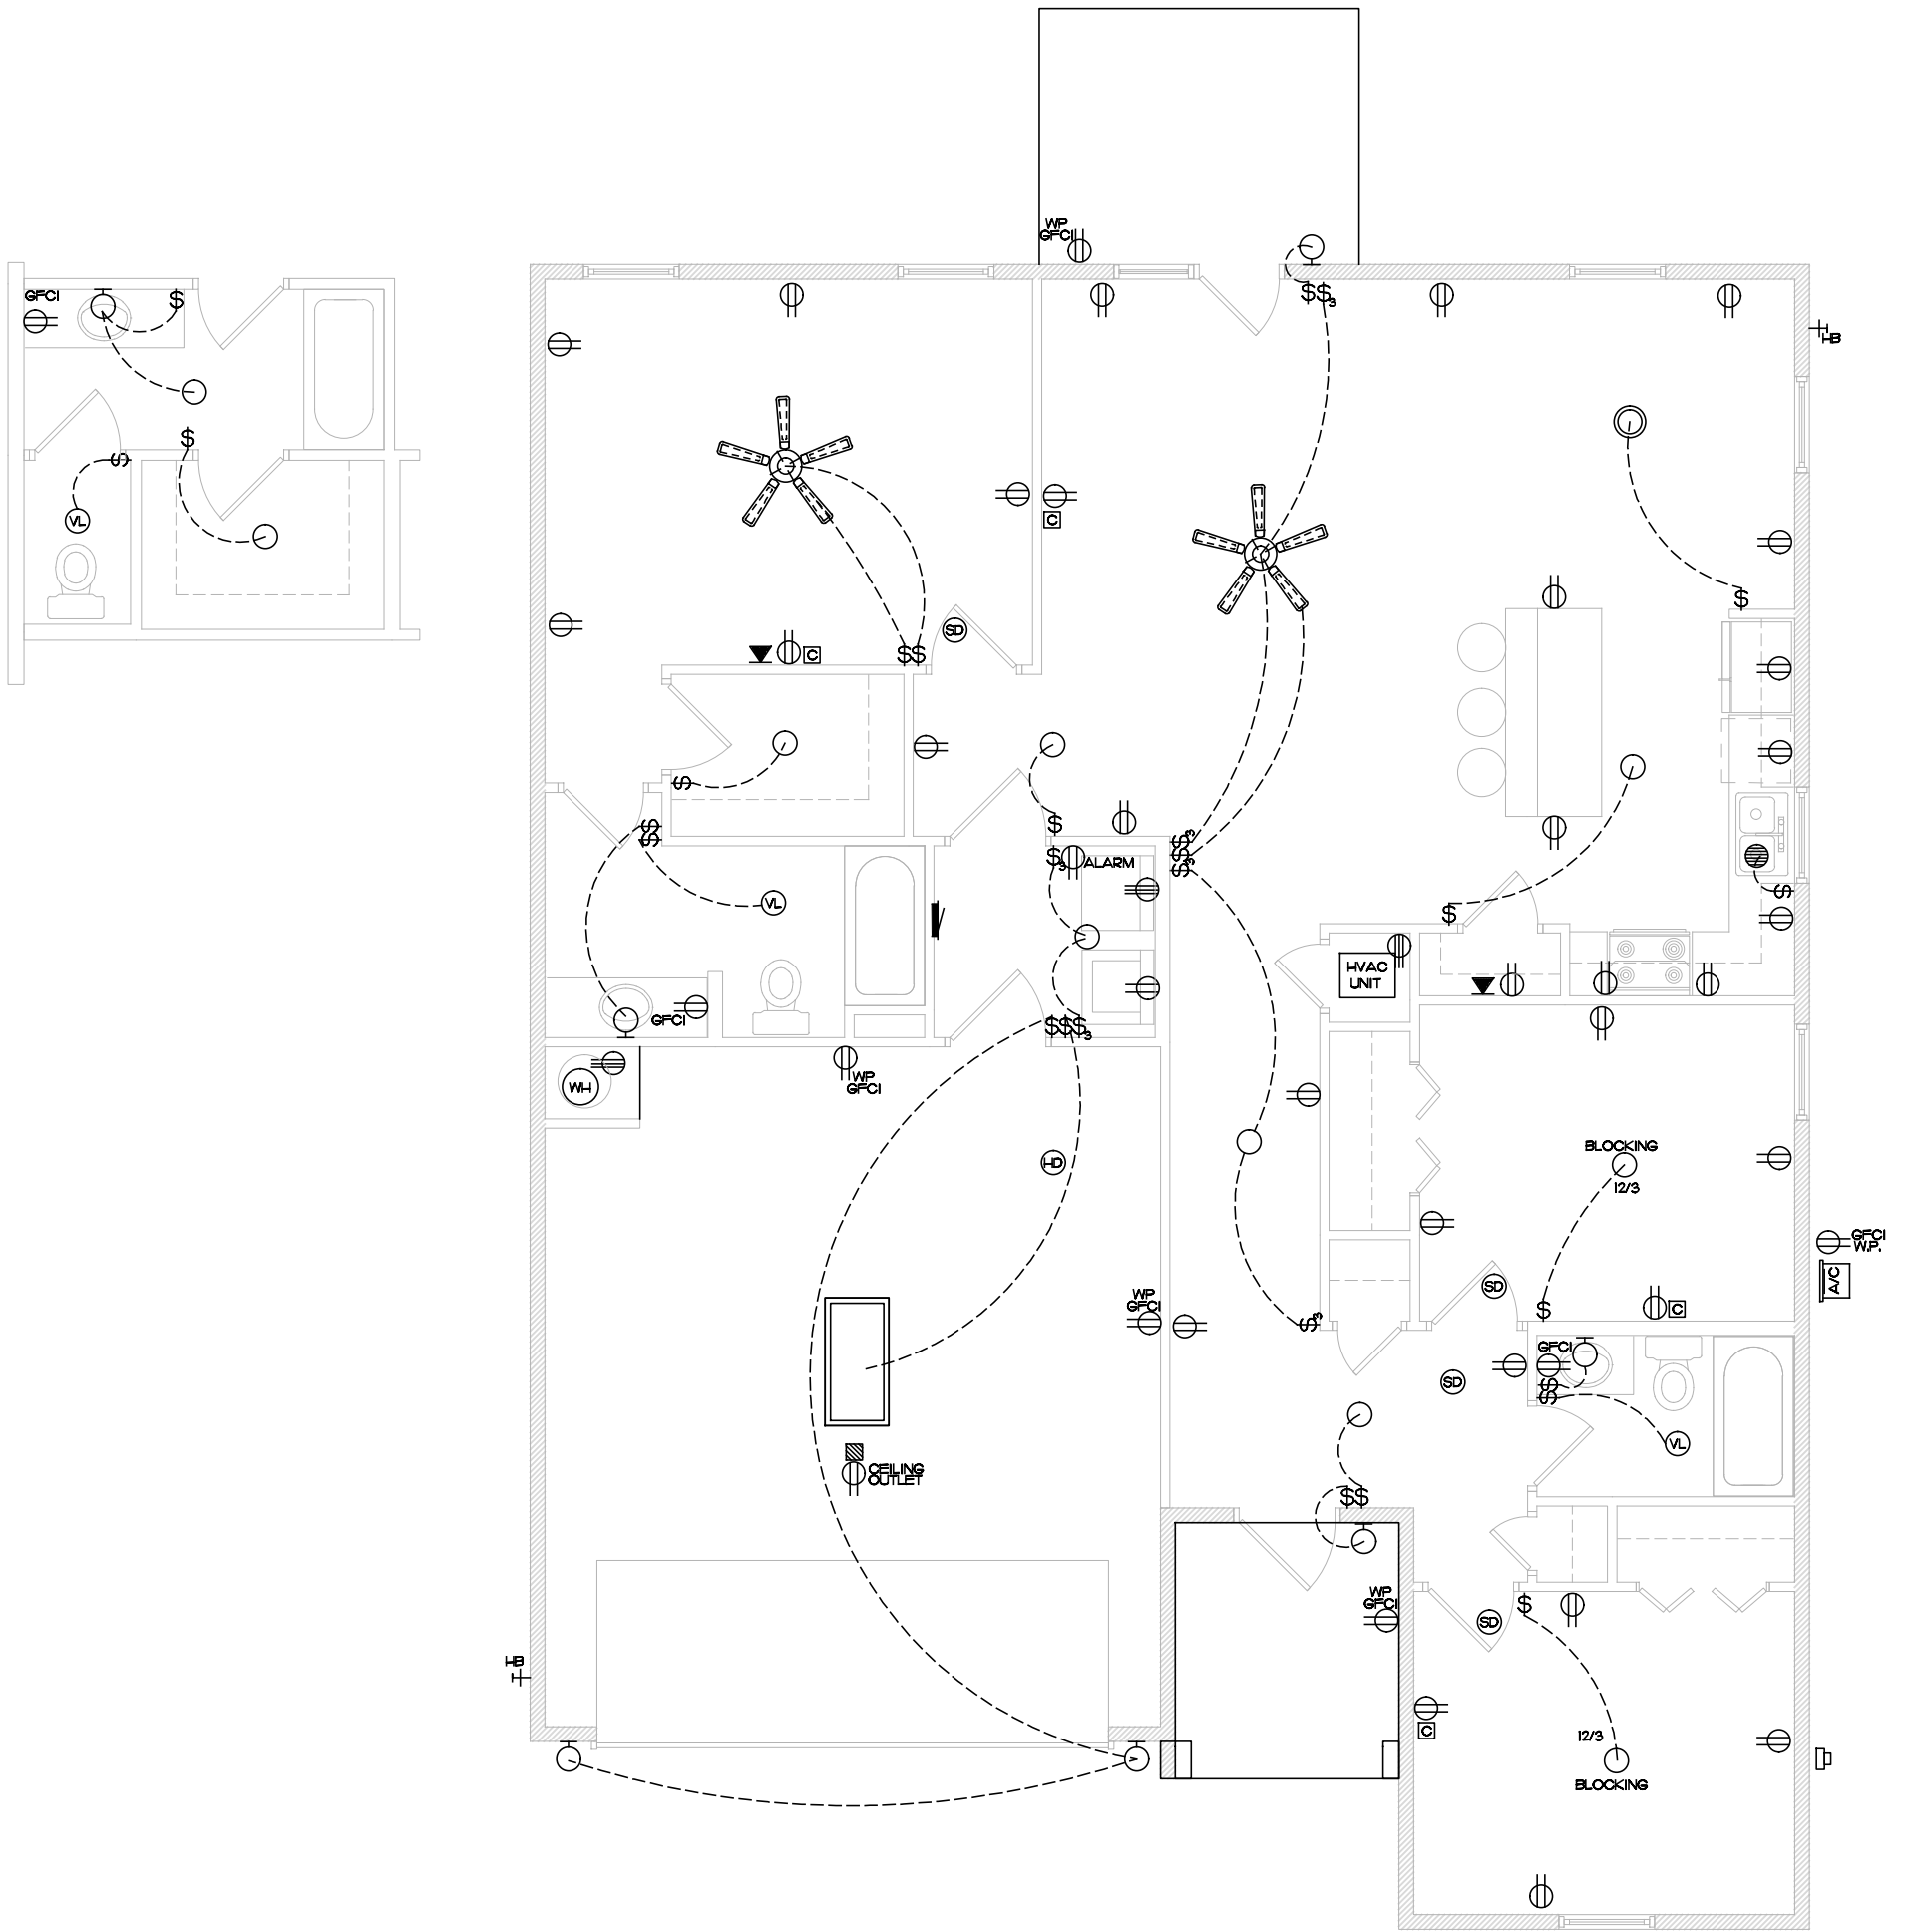

1 ELECTRICAL PLAN

ELECTRICAL SYMBOLS			
○	SURFACE MOUNT LIGHT	⊡	HVAC COMPRESSOR
⊖	WALL MOUNTED FIX.	⊡	DISCONNECT SWITCH (FUSE SIZE SHOWN)
⊙	RECESSED LIGHT	⊙	GARBAGE DISPOSAL
⊕	VENT, LIGHT	☎	PHONE
○	OPTIONAL PENDANT LIGHTING	⊡	CABLE TV
⊙	CHANDELIER	⊡	GARAGE DOOR OPENER
•	OPTIONAL UNDER COUNTER LIGHTING	⊡	40 GAL. ELECTRIC WATER HEATER
⊖	GROUND FAULT CIRCUIT INTERRUPT WATER PROOF OUTLET W/ EXT. VINYL TRIM KIT	⊡	TON RHEEM HEAT PUMP
⊖	110 POWER OUTLET	⊙	HEAT DETECTOR DAISY CHAINED TO SMOKE DETECTORS IN HOUSE
⊖	GROUND FAULT CIRCUIT INTERRUPT OUTLET	⊡	2x4 FLUORESCENT FIXTURE
⊖	220 POWER OUTLET	⊡	CEILING FAN/LT (SURFACE MOUNTED EXCEPT IN VALLTIED CEILING AREAS)
\$	3 WAY SWITCH	⊡	PANELBOARD, FLUSH MOUNTED
\$	SWITCH	⊡	UTILITY METER, AS REQUIRED
⊡	GARAGE DOOR SWITCH		
⊡	BATTERY BACKUP SMOKE DETECTOR		
⊡	OPTIONAL EXTERIOR FLOOD LIGHT		

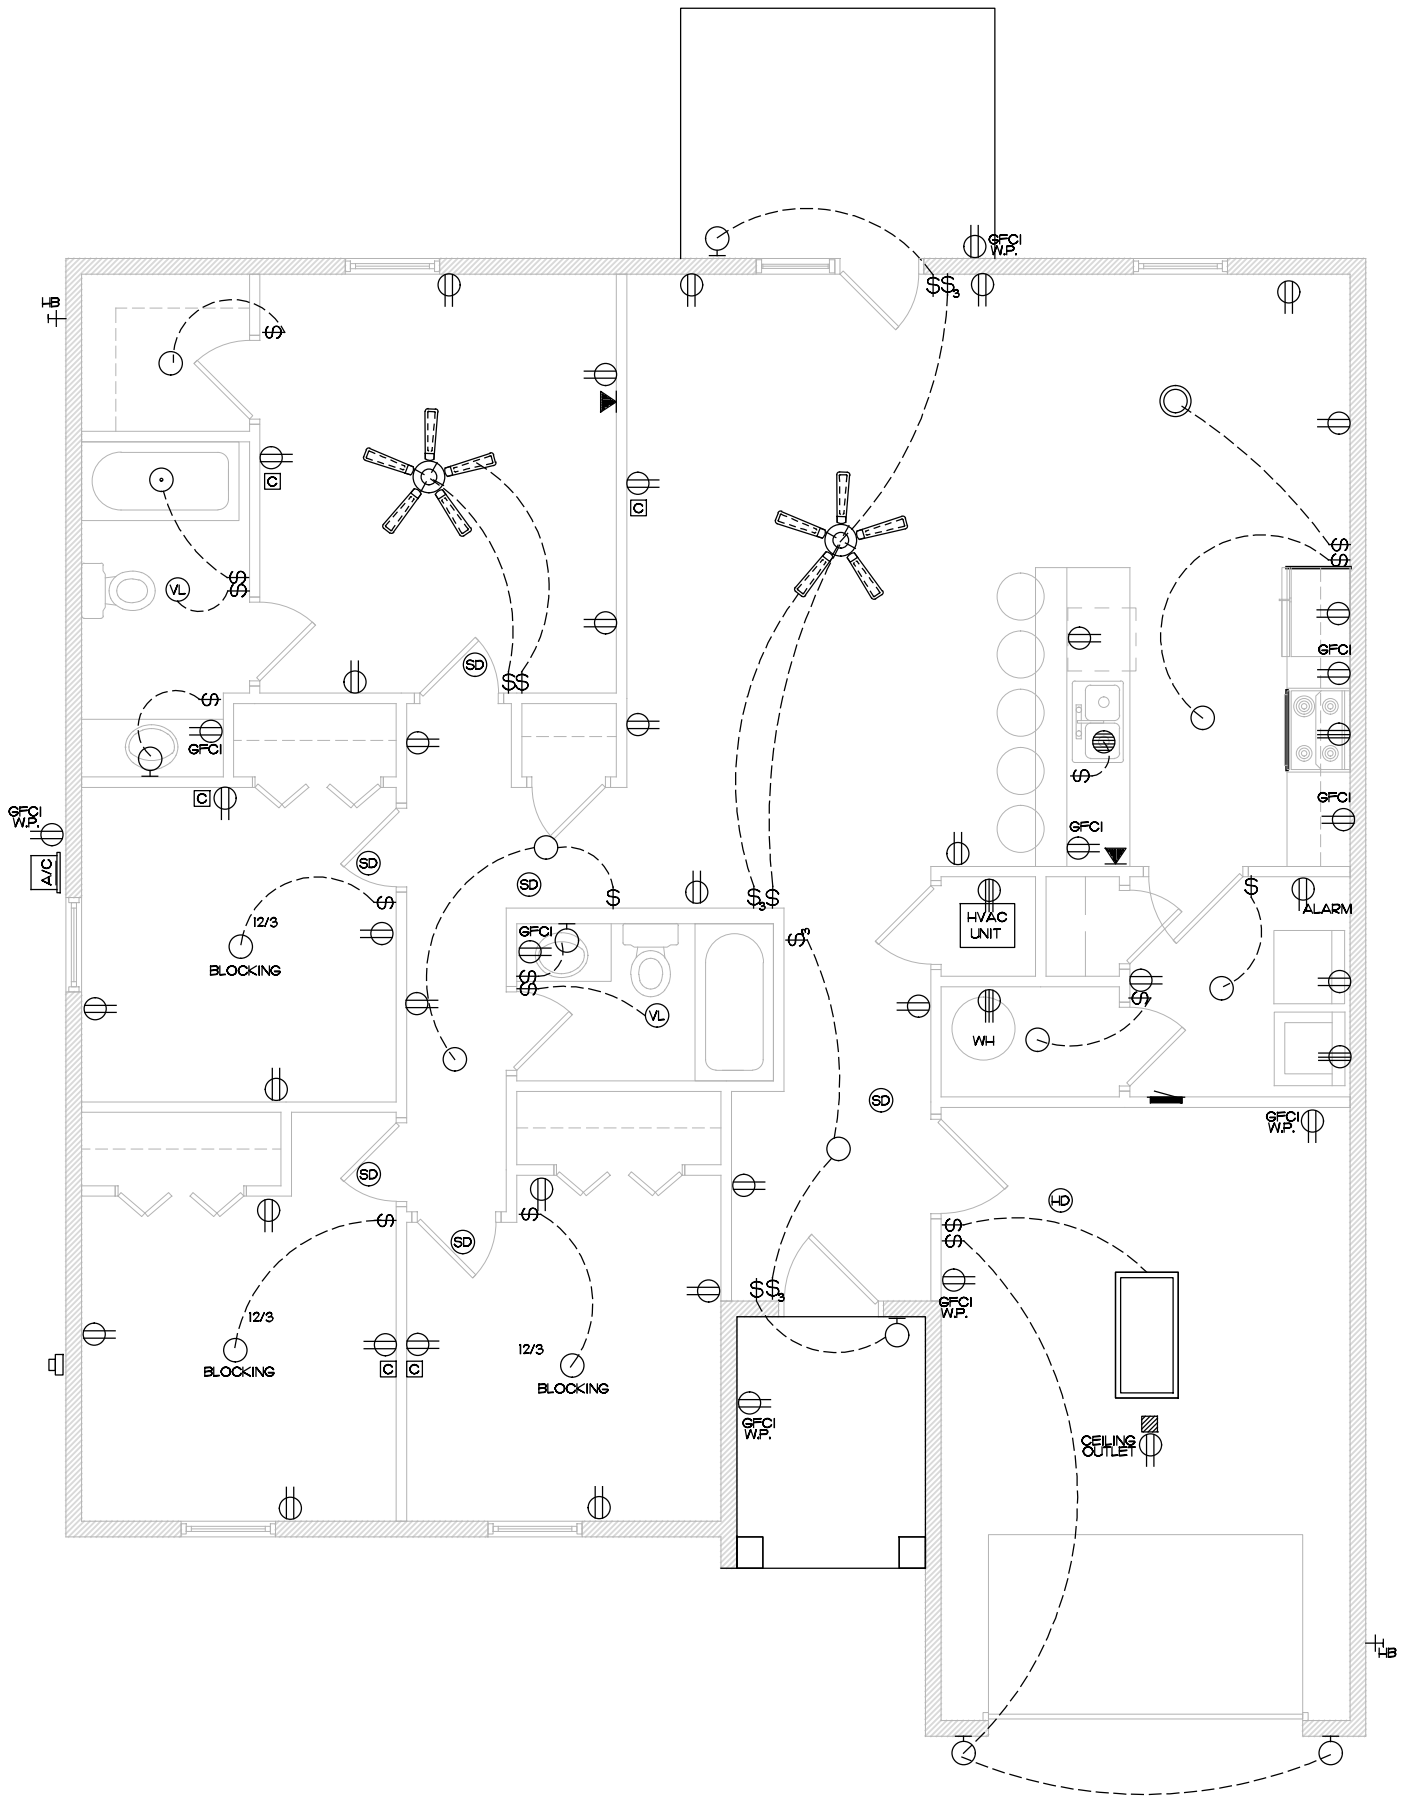


1 ELECTRICAL PLAN

ELECTRICAL SYMBOLS		
○	SURFACE MOUNT LIGHT	HVAC COMPRESSOR
○	WALL MOUNTED FIX.	DISCONNECT SWITCH (FUSE SIZE SHOWN)
○	RECESSED LIGHT	GARBAGE DISPOSAL
○	VENT, LIGHT	PHONE
○	OPTIONAL PENDANT LIGHTING	CABLE TV
○	CHANDELIER	GARAGE DOOR OPENER
○	OPTIONAL UNDER COUNTER LIGHTING	40 GAL. ELECTRIC WATER HEATER
	GROUND FAULT CIRCUIT INTERRUPT WATER PROOF OUTLET W/ EXT. VINYL TRIM KIT	TON REHEM HEAT PUMP
	110 POWER OUTLET	HEAT DETECTOR DAISY CHAINED TO SMOKE DETECTORS IN HOUSE
	GROUND FAULT CIRCUIT INTERRUPT OUTLET	2X4 FLUORESCENT FIXTURE
	220 POWER OUTLET	CEILING FAN/LT (SURFACE MOUNTED EXCEPT IN VAULTED CEILING AREAS)
	3 WAY SWITCH	PANELBOARD, FLUSH MOUNTED
	SWITCH	UTILITY METER, AS REQUIRED
	GARAGE DOOR SWITCH	
	BATTERY BACKUP SMOKE DETECTOR	
	OPTIONAL EXTERIOR FLOOD LIGHT	




Plan I450

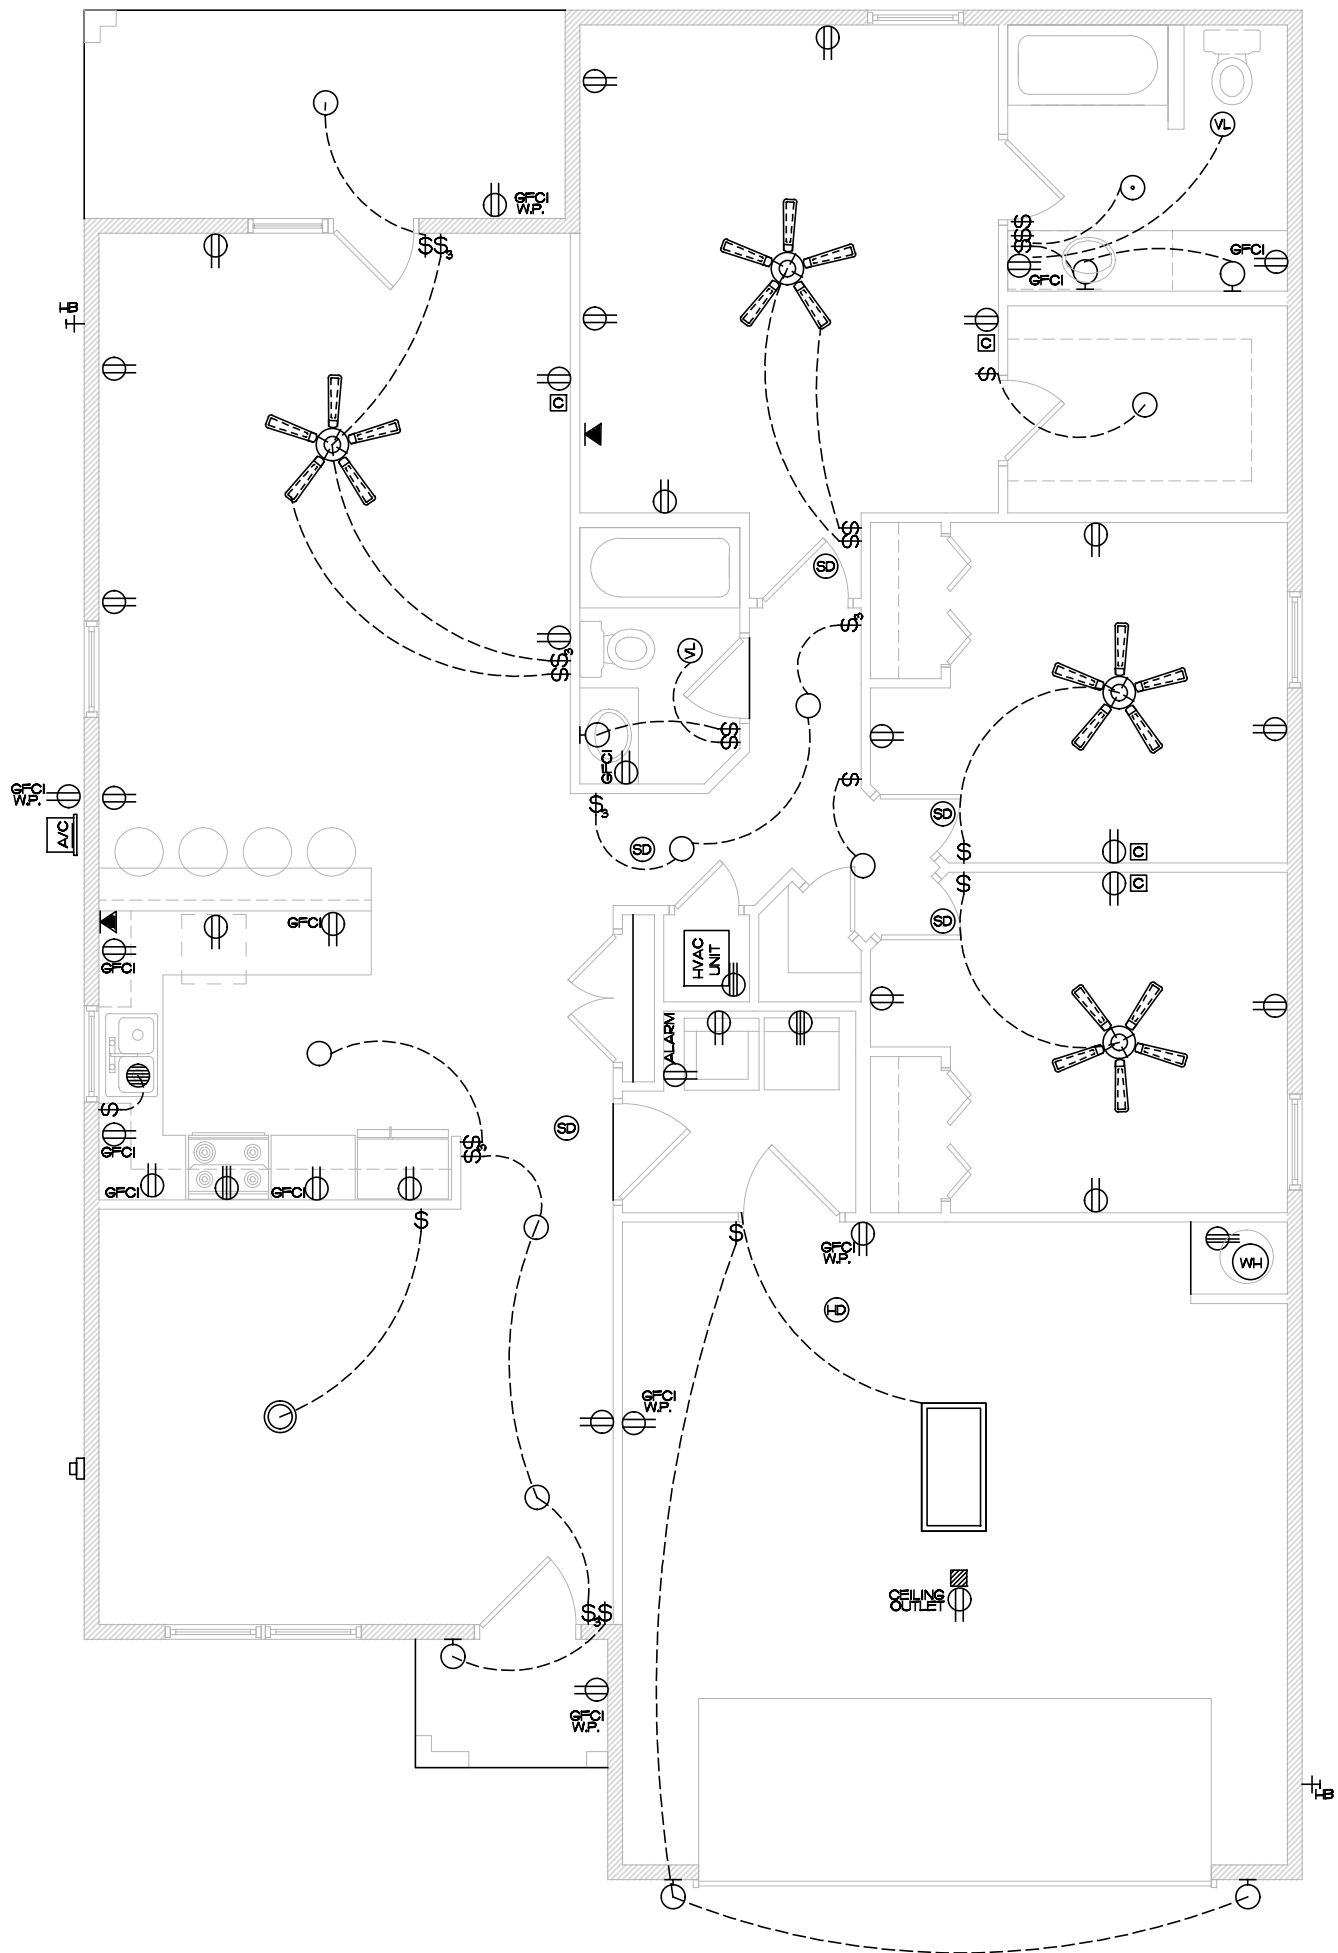

1 ELECTRICAL PLAN


ELECTRICAL SYMBOLS

○	SURFACE MOUNT LIGHT		HVAC COMPRESSOR
⊖	WALL MOUNTED FIX.		DISCONNECT SWITCH (FUSE SIZE SHOWN)
⊙	RECESSED LIGHT		GARBAGE DISPOSAL
⊕	VENT, LIGHT		PHONE
○	OPTIONAL PENDANT LIGHTING		CABLE TV
⊙	CHANDELIER		GARAGE DOOR OPENER
○	OPTIONAL UNDER COUNTER LIGHTING		40 GAL. ELECTRIC WATER HEATER
	GROUND FAULT CIRCUIT INTERUPT WATER PROOF OUTLET W/ EXT. VINYL TRIM KIT		TON RHEEM HEAT PUMP
	110 POWER OUTLET		HEAT DETECTOR DAISY CHAINED TO SMOKE DETECTORS IN HOUSE
	GROUND FAULT CIRCUIT INTERUPT OUTLET		2x4 FLUORESCENT FIXTURE
	220 POWER OUTLET		CEILING FAN/LT (SURFACE MOUNTED EXCEPT IN VAULTED CEILING AREAS)
\$	3 WAY SWITCH		PANELBOARD, FLUSH MOUNTED
\$	SWITCH		UTILITY METER, AS REQUIRED
	GARAGE DOOR SWITCH		
	BATTERY BACKUP SMOKE DETECTOR		
	OPTIONAL EXTERIOR FLOOD LIGHT		

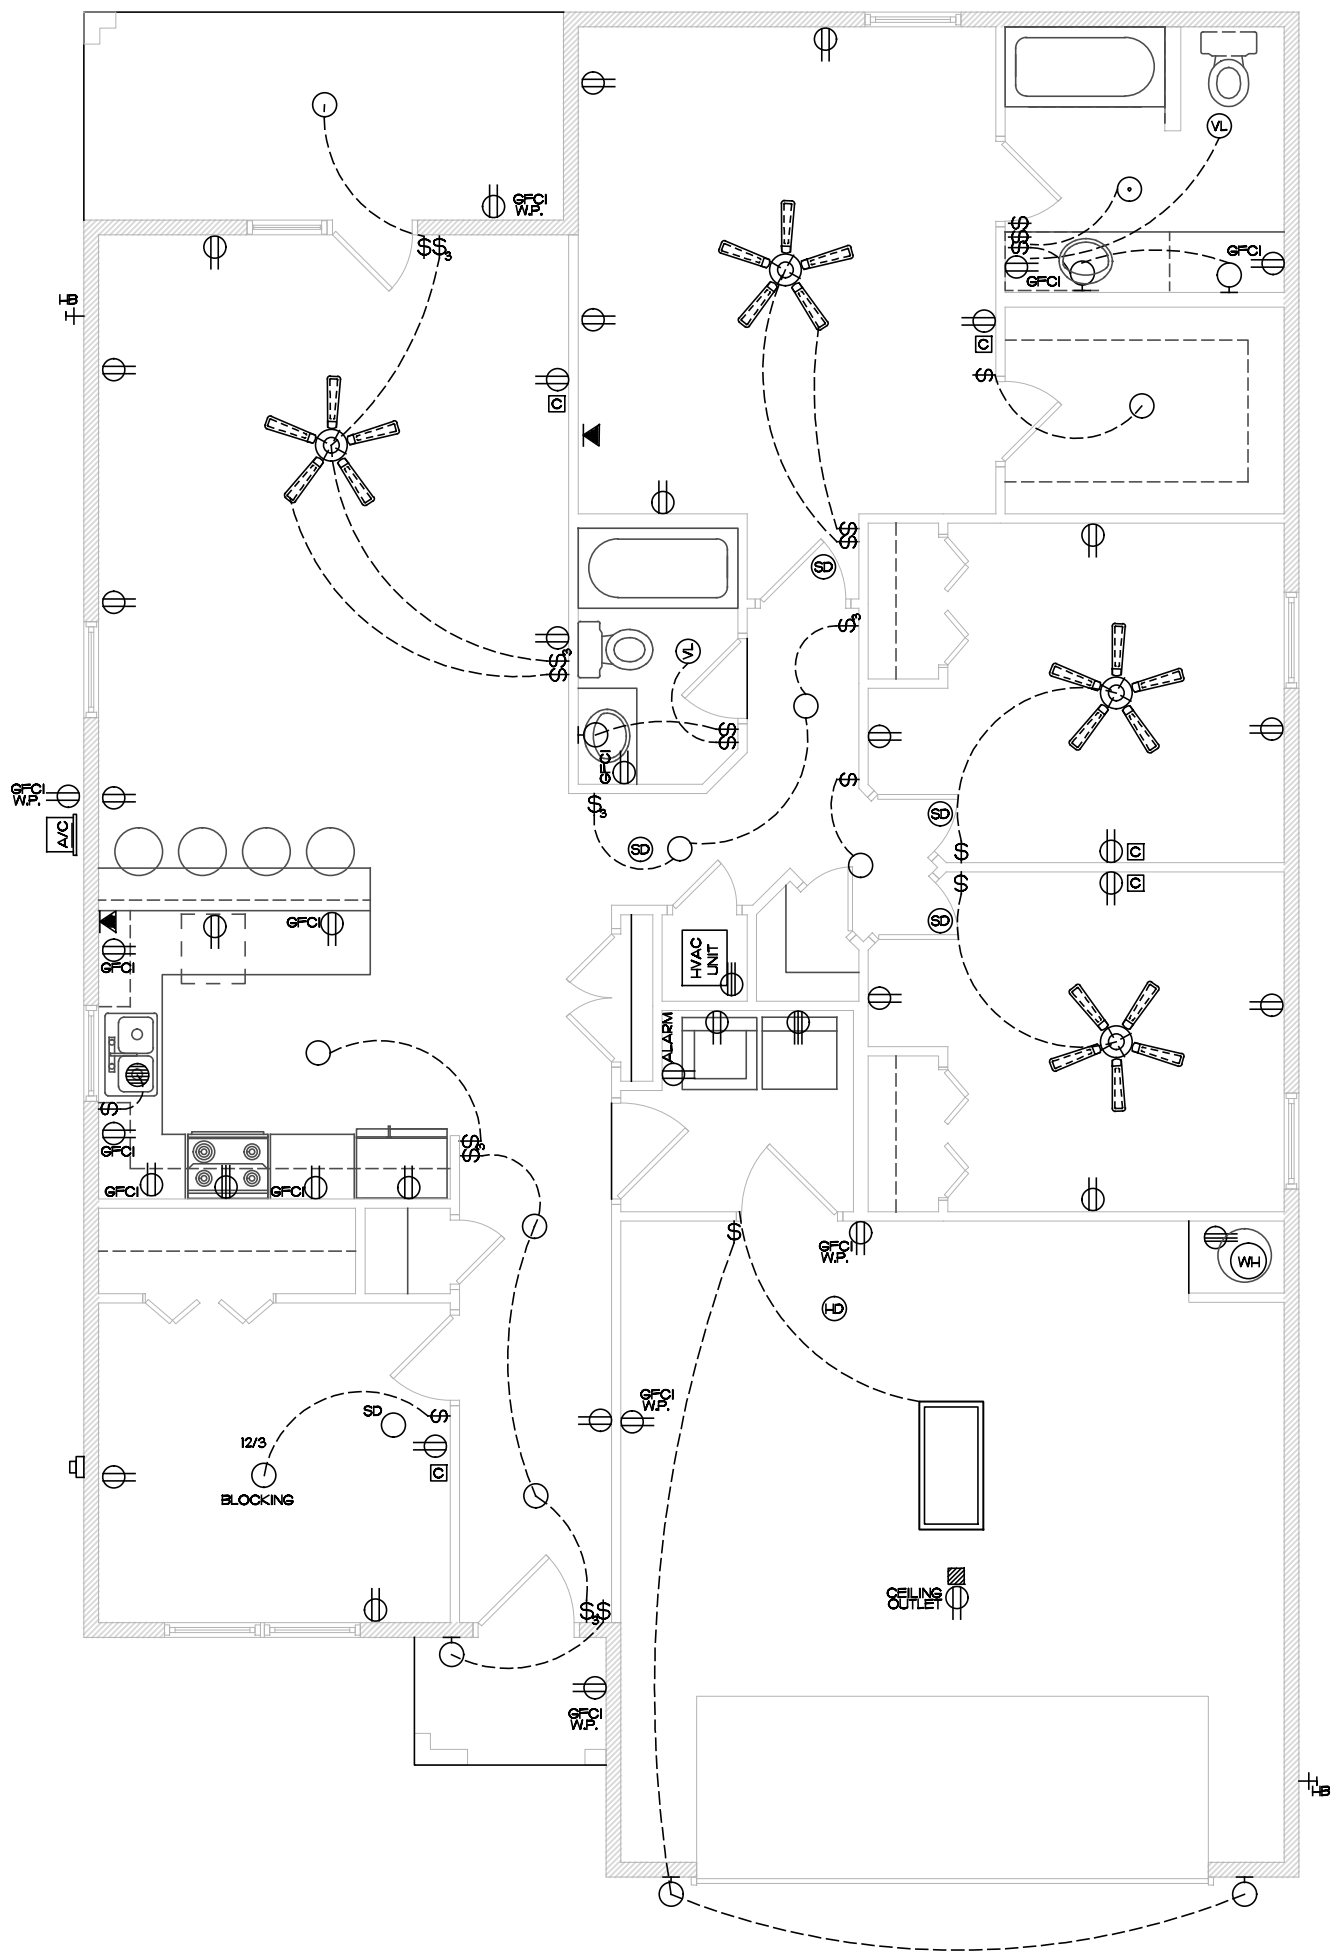

1 ELECTRICAL PLAN

ELECTRICAL SYMBOLS		
○	SURFACE MOUNT LIGHT	HVAC COMPRESSOR
⊖	WALL MOUNTED FIX.	DISCONNECT SWITCH (FUSE SIZE SHOWN)
⊙	RECESSED LIGHT	GARBAGE DISPOSAL
⊕	VENT, LIGHT	PHONE
○	OPTIONAL PENDANT LIGHTING	CABLE TV
⊙	CHANDELIER	GARAGE DOOR OPENER
○	OPTIONAL UNDER COUNTER LIGHTING	40 GAL. ELECTRIC WATER HEATER
	GROUND FAULT CIRCUIT INTERRUPT WATER PROOF OUTLET W/ EXT. VINYL TRIM KIT	TON RHEEM HEAT PUMP
	110 POWER OUTLET	HEAT DETECTOR DAISY CHAINED TO SMOKE DETECTORS IN HOUSE
	GROUND FAULT CIRCUIT INTERRUPT OUTLET	2x4 FLUORESCENT FIXTURE
	220 POWER OUTLET	CEILING FAN/LT (SURFACE MOUNTED EXCEPT IN VALLTED CEILING AREAS)
\$	3 WAY SWITCH	PANELBOARD, FLUSH MOUNTED
\$	SWITCH	UTILITY METER, AS REQUIRED
	GARAGE DOOR SWITCH	
	BATTERY BACKUP SMOKE DETECTOR	
	OPTIONAL EXTERIOR FLOOD LIGHT	

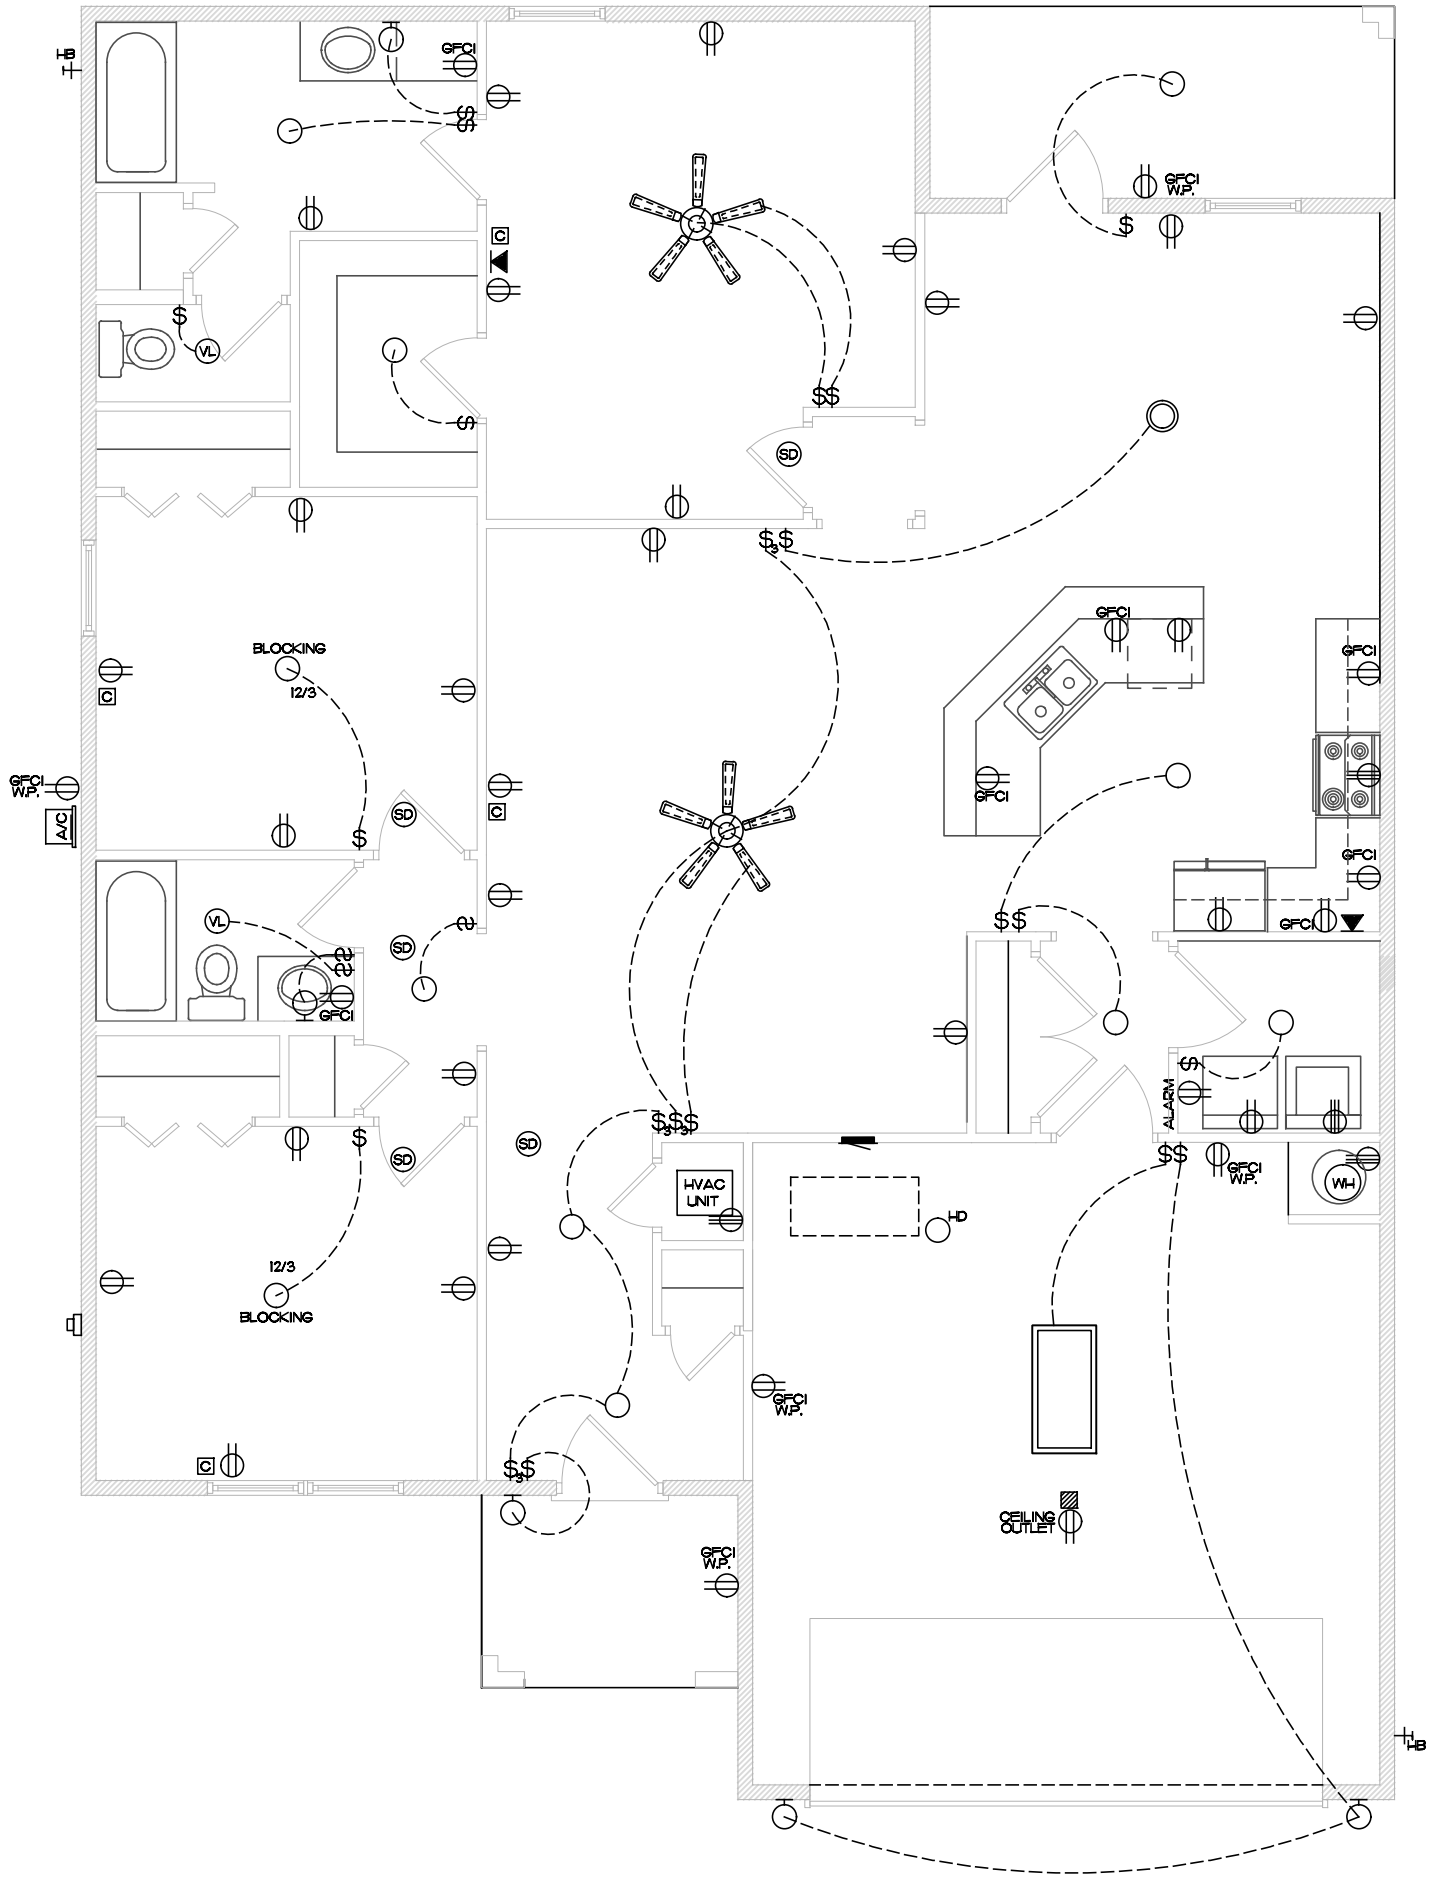


1 ELECTRICAL PLAN

ELECTRICAL SYMBOLS			
○	SURFACE MOUNT LIGHT	A/C	HVAC COMPRESSOR
⊙	WALL MOUNTED FIX.	GL	DISCONNECT SWITCH (FUSE SIZE SHOWN)
⊖	RECESSED LIGHT	⊕	GARBAGE DISPOSAL
⊖	VENT, LIGHT	☒	PHONE
○	OPTIONAL PENDANT LIGHTING	☒	CABLE TV
⊙	CHANDELIER	☒	GARAGE DOOR OPENER
○	OPTIONAL UNDER COUNTER LIGHTING	WH	40 GAL. ELECTRIC WATER HEATER
⊕	GROUND FAULT CIRCUIT INTERRUPT WATER PROOF OUTLET W/ EXT. VINYL TRIM KIT	HVAC UNIT	TON RHEEM HEAT PUMP
⊕	110 POWER OUTLET	⊕	HEAT DETECTOR DAISY CHAINED TO SMOKE DETECTORS IN HOUSE
⊕	GROUND FAULT CIRCUIT INTERRUPT OUTLET	☒	2X4 FLUORESCENT FIXTURE
⊕	220 POWER OUTLET	☒	CEILING FAN/LT (SURFACE MOUNTED EXCEPT IN VALLTIED CEILING AREAS)
⊕	3 WAY SWITCH	☒	PANELBOARD, FLUSH MOUNTED
⊕	SWITCH	⊕	UTILITY METER, AS REQUIRED
☒	GARAGE DOOR SWITCH		
⊕	BATTERY BACKUP SMOKE DETECTOR		
⊕	OPTIONAL EXTERIOR FLOOD LIGHT		



Plan I588

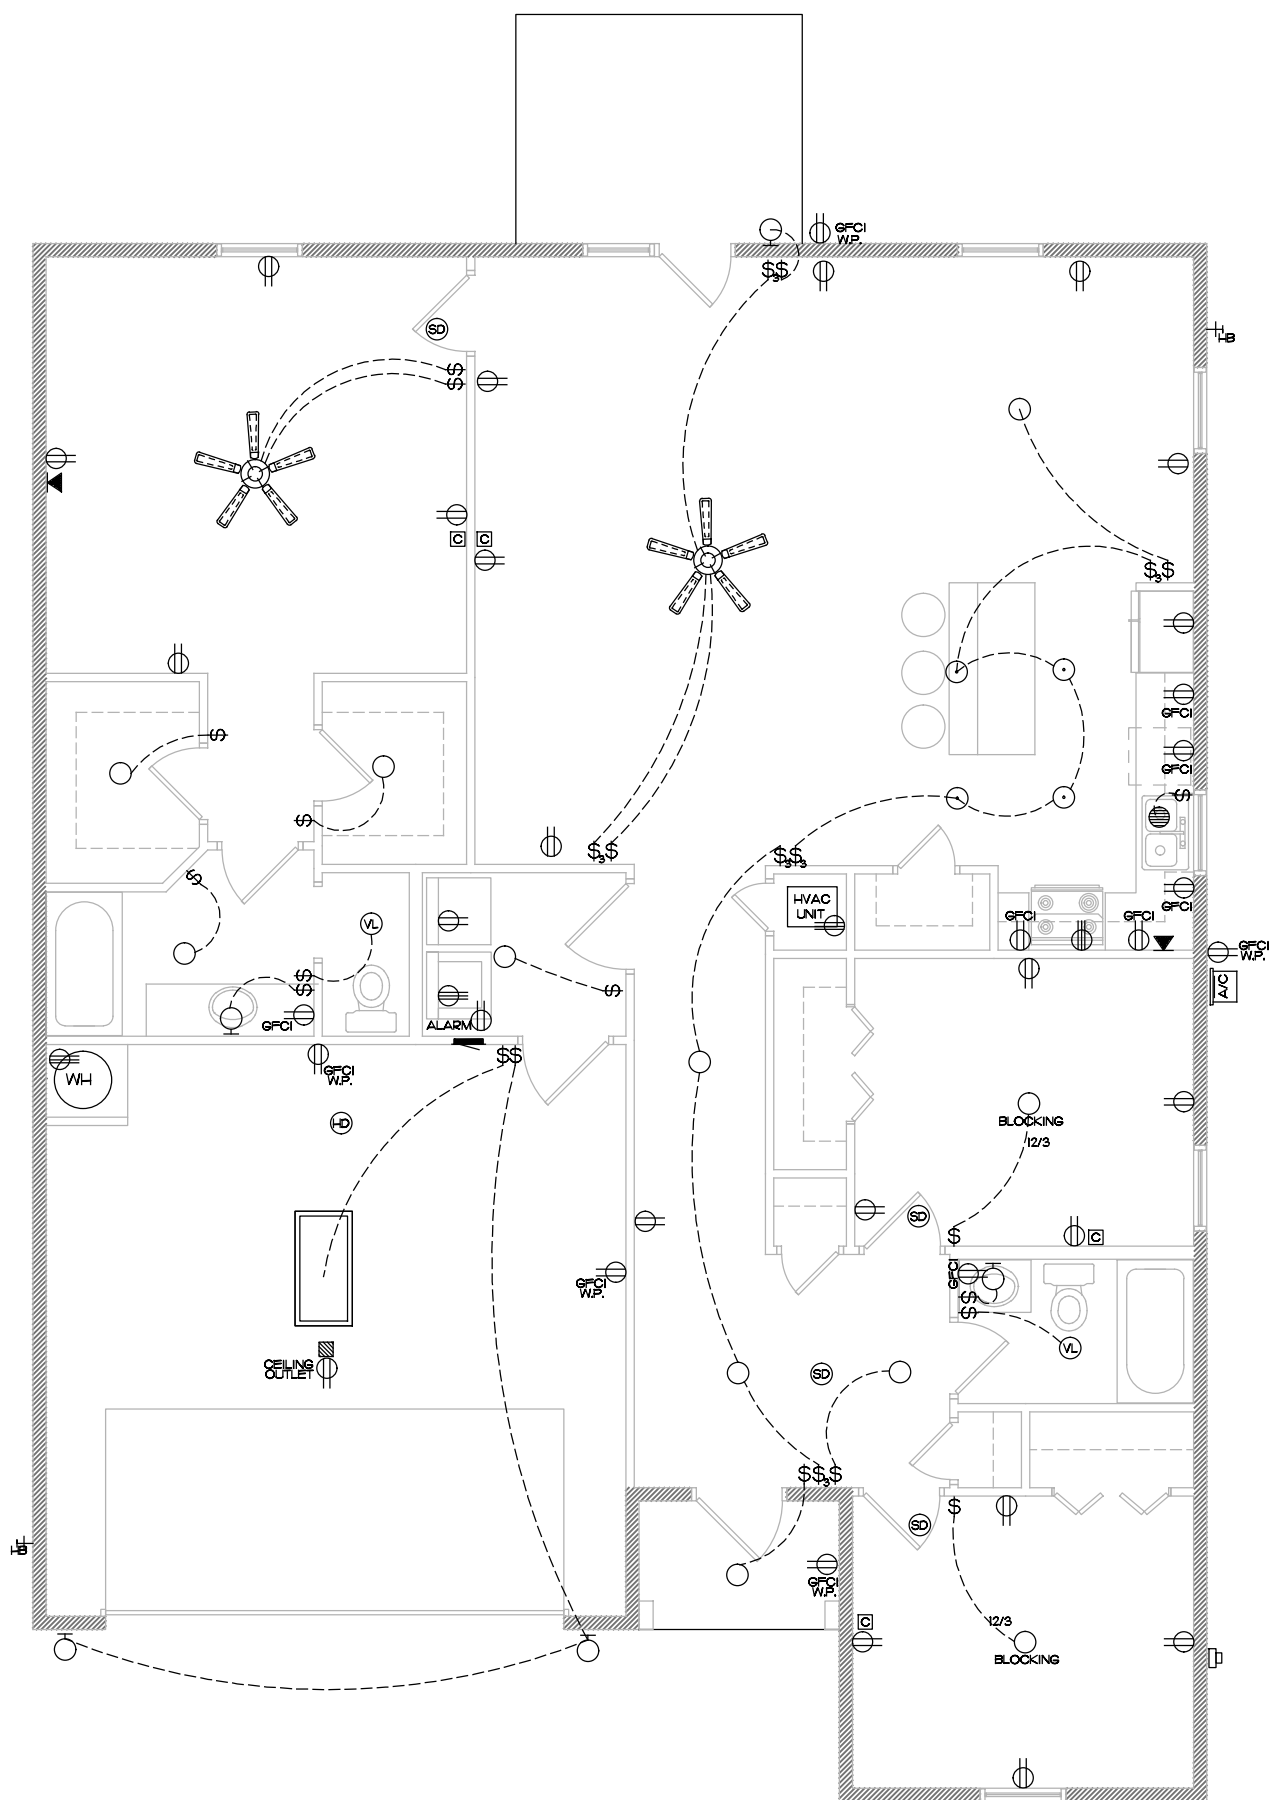


1 ELECTRICAL PLAN

ELECTRICAL SYMBOLS		
○	SURFACE MOUNT LIGHT	HVAC COMPRESSOR
⊖	WALL MOUNTED FIX.	DISCONNECT SWITCH (FUSE SIZE SHOWN)
◦	RECESSED LIGHT	GARBAGE DISPOSAL
⊖	VENT, LIGHT	PHONE
◦	OPTIONAL PENDANT LIGHTING	CABLE TV
⊖	CHANDELIER	GARAGE DOOR OPENER
◦	OPTIONAL UNDER COUNTER LIGHTING	40 GAL. ELECTRIC WATER HEATER
	GROUND FAULT CIRCUIT INTERRUPT WATER PROOF OUTLET W/ EXT. VINYL TRIM KIT	TON RHEEM HEAT PUMP
	110 POWER OUTLET	HEAT DETECTOR DAISY CHAINED TO SMOKE DETECTORS IN HOUSE
	GROUND FAULT CIRCUIT INTERRUPT OUTLET	2X4 FLUORESCENT FIXTURE
	220 POWER OUTLET	CEILING FAN/LT (SURFACE MOUNTED EXCEPT IN VAULTED CEILING AREAS)
	3 WAY SWITCH	PANELBOARD, FLUSH MOUNTED
	SWITCH	UTILITY METER, AS REQUIRED
	GARAGE DOOR SWITCH	
	BATTERY BACKUP SMOKE DETECTOR	
	OPTIONAL EXTERIOR FLOOD LIGHT	



Plan I606

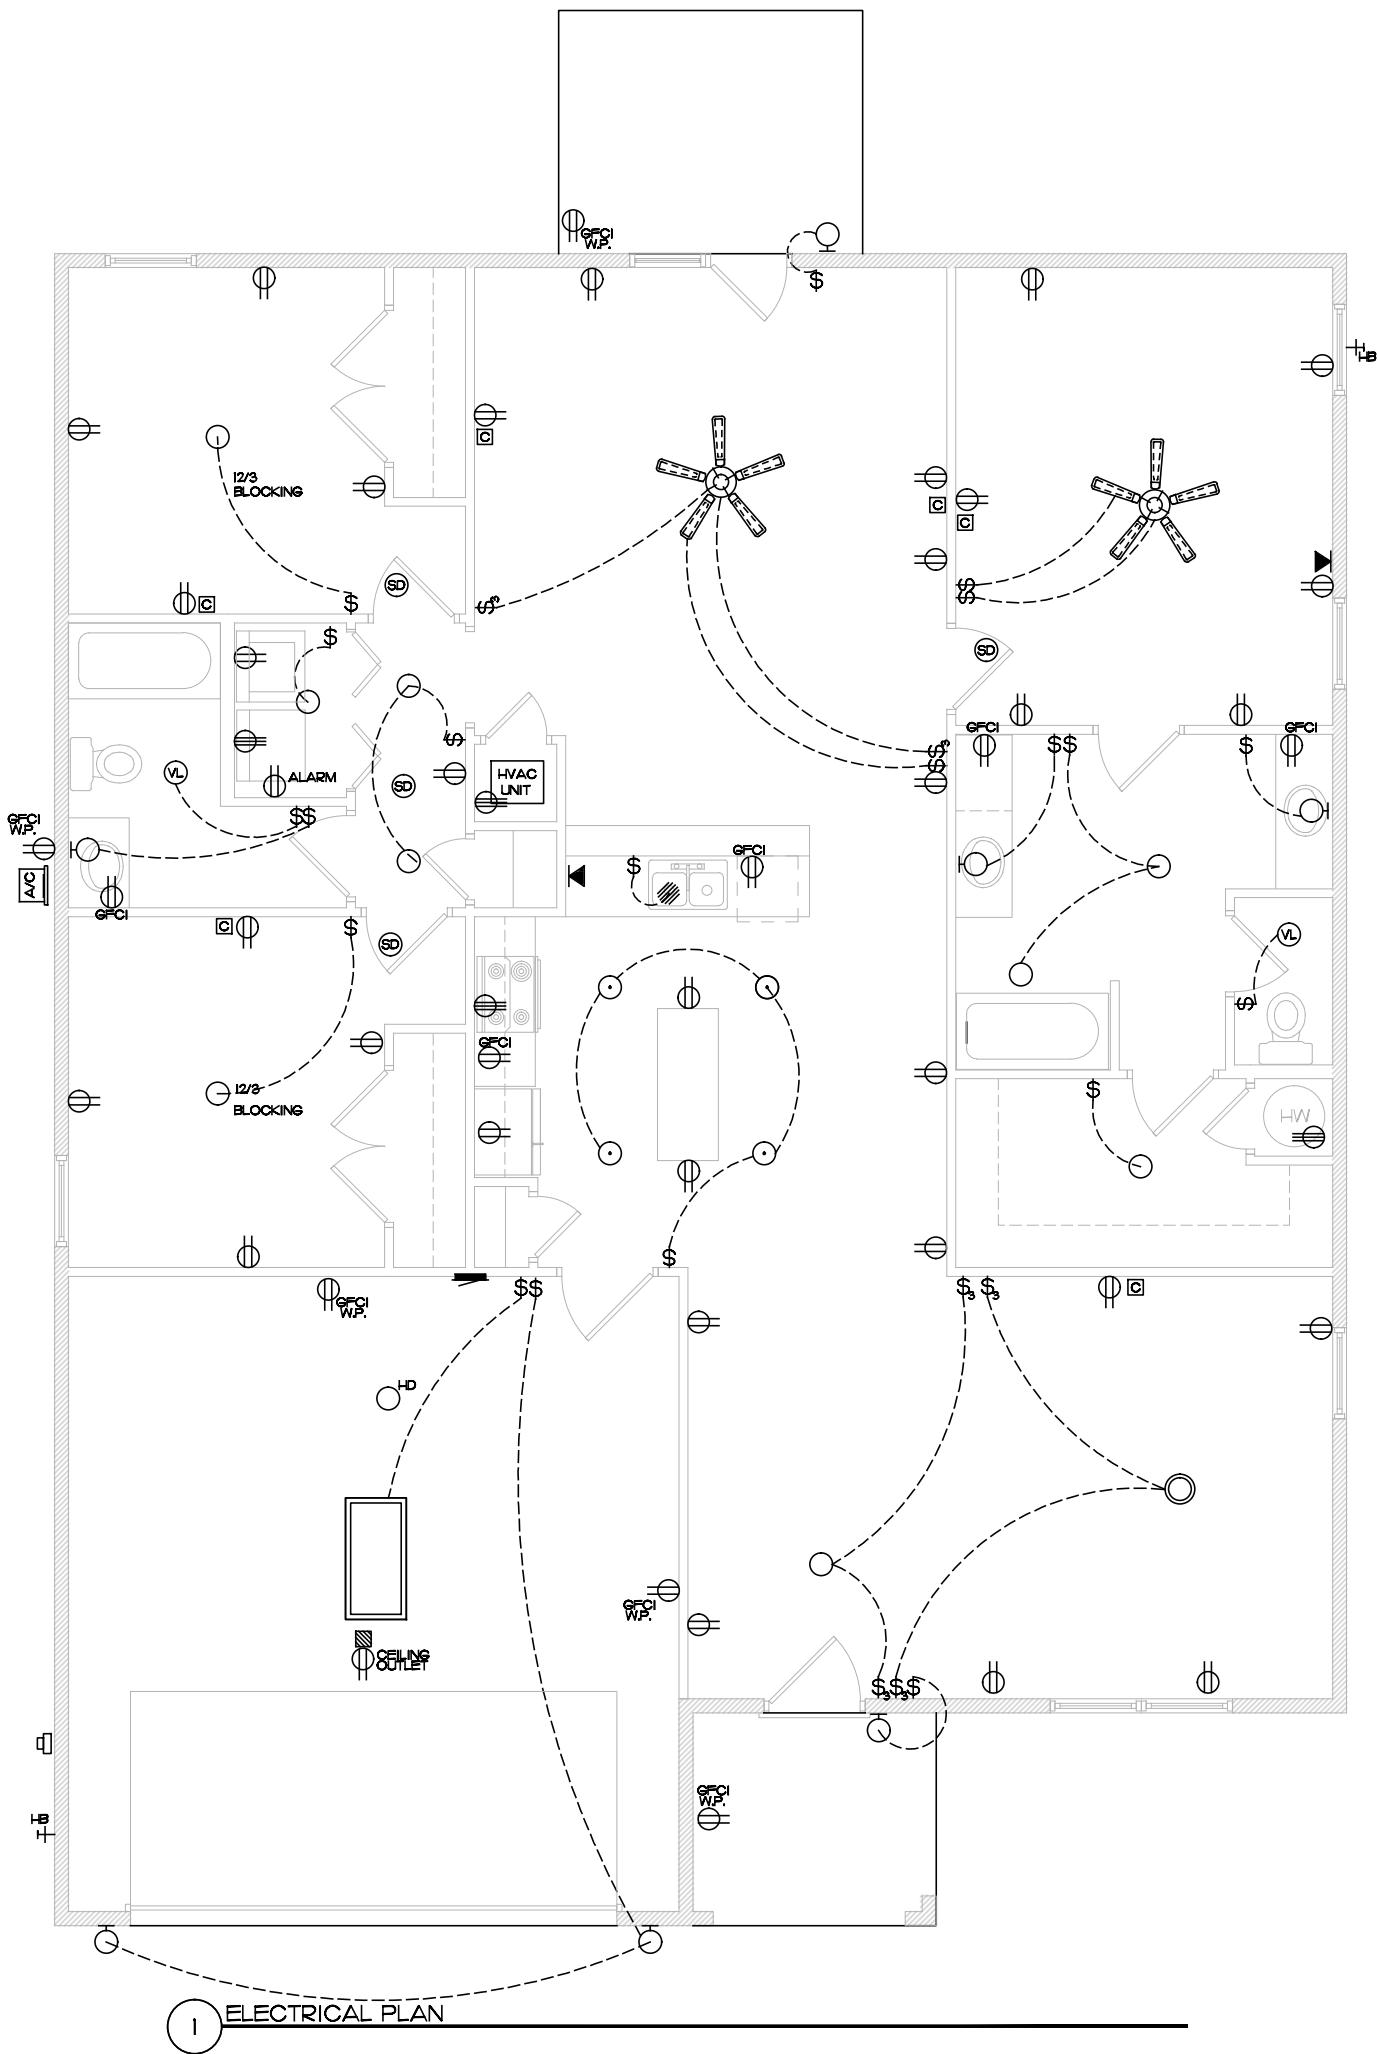


1 ELECTRICAL PLAN

ELECTRICAL SYMBOLS

○	SURFACE MOUNT LIGHT	AVC	HVAC COMPRESSOR
⊖	WALL MOUNTED FIX.	6Q	DISCONNECT SWITCH (FUSE SIZE SHOWN)
⊙	RECESSED LIGHT	⊕	GARBAGE DISPOSAL
⊕	VENT, LIGHT	☎	PHONE
○	OPTIONAL PENDANT LIGHTING	⊠	CABLE TV
⊙	CHANDELIER	⊠	GARAGE DOOR OPENER
○	OPTIONAL UNDER COUNTER LIGHTING	WH	40 GAL. ELECTRIC WATER HEATER
⊕	GROUND FAULT CIRCUIT INTERRUPT WATER PROOF OUTLET W/ EXT. VINYL TRIM KIT	HVAC UNIT	TON RHEEM HEAT PUMP
⊕	110 POWER OUTLET	⊕	HEAT DETECTOR DAISY CHAINED TO SMOKE DETECTORS IN HOUSE
⊕	GROUND FAULT CIRCUIT INTERRUPT OUTLET	⊠	2X4 FLUORESCENT FIXTURE
⊕	220 POWER OUTLET	⊕	CEILING FAN/LT (SURFACE MOUNTED EXCEPT IN VALLTED CEILING AREAS)
⊕	3 WAY SWITCH	⊠	PANELBOARD, FLUSH MOUNTED
⊕	SWITCH		UTILITY METER, AS REQUIRED
⊕	GARAGE DOOR SWITCH		
⊕	BATTERY BACKUP SMOKE DETECTOR		
⊕	OPTIONAL EXTERIOR FLOOD LIGHT		



Plan I746

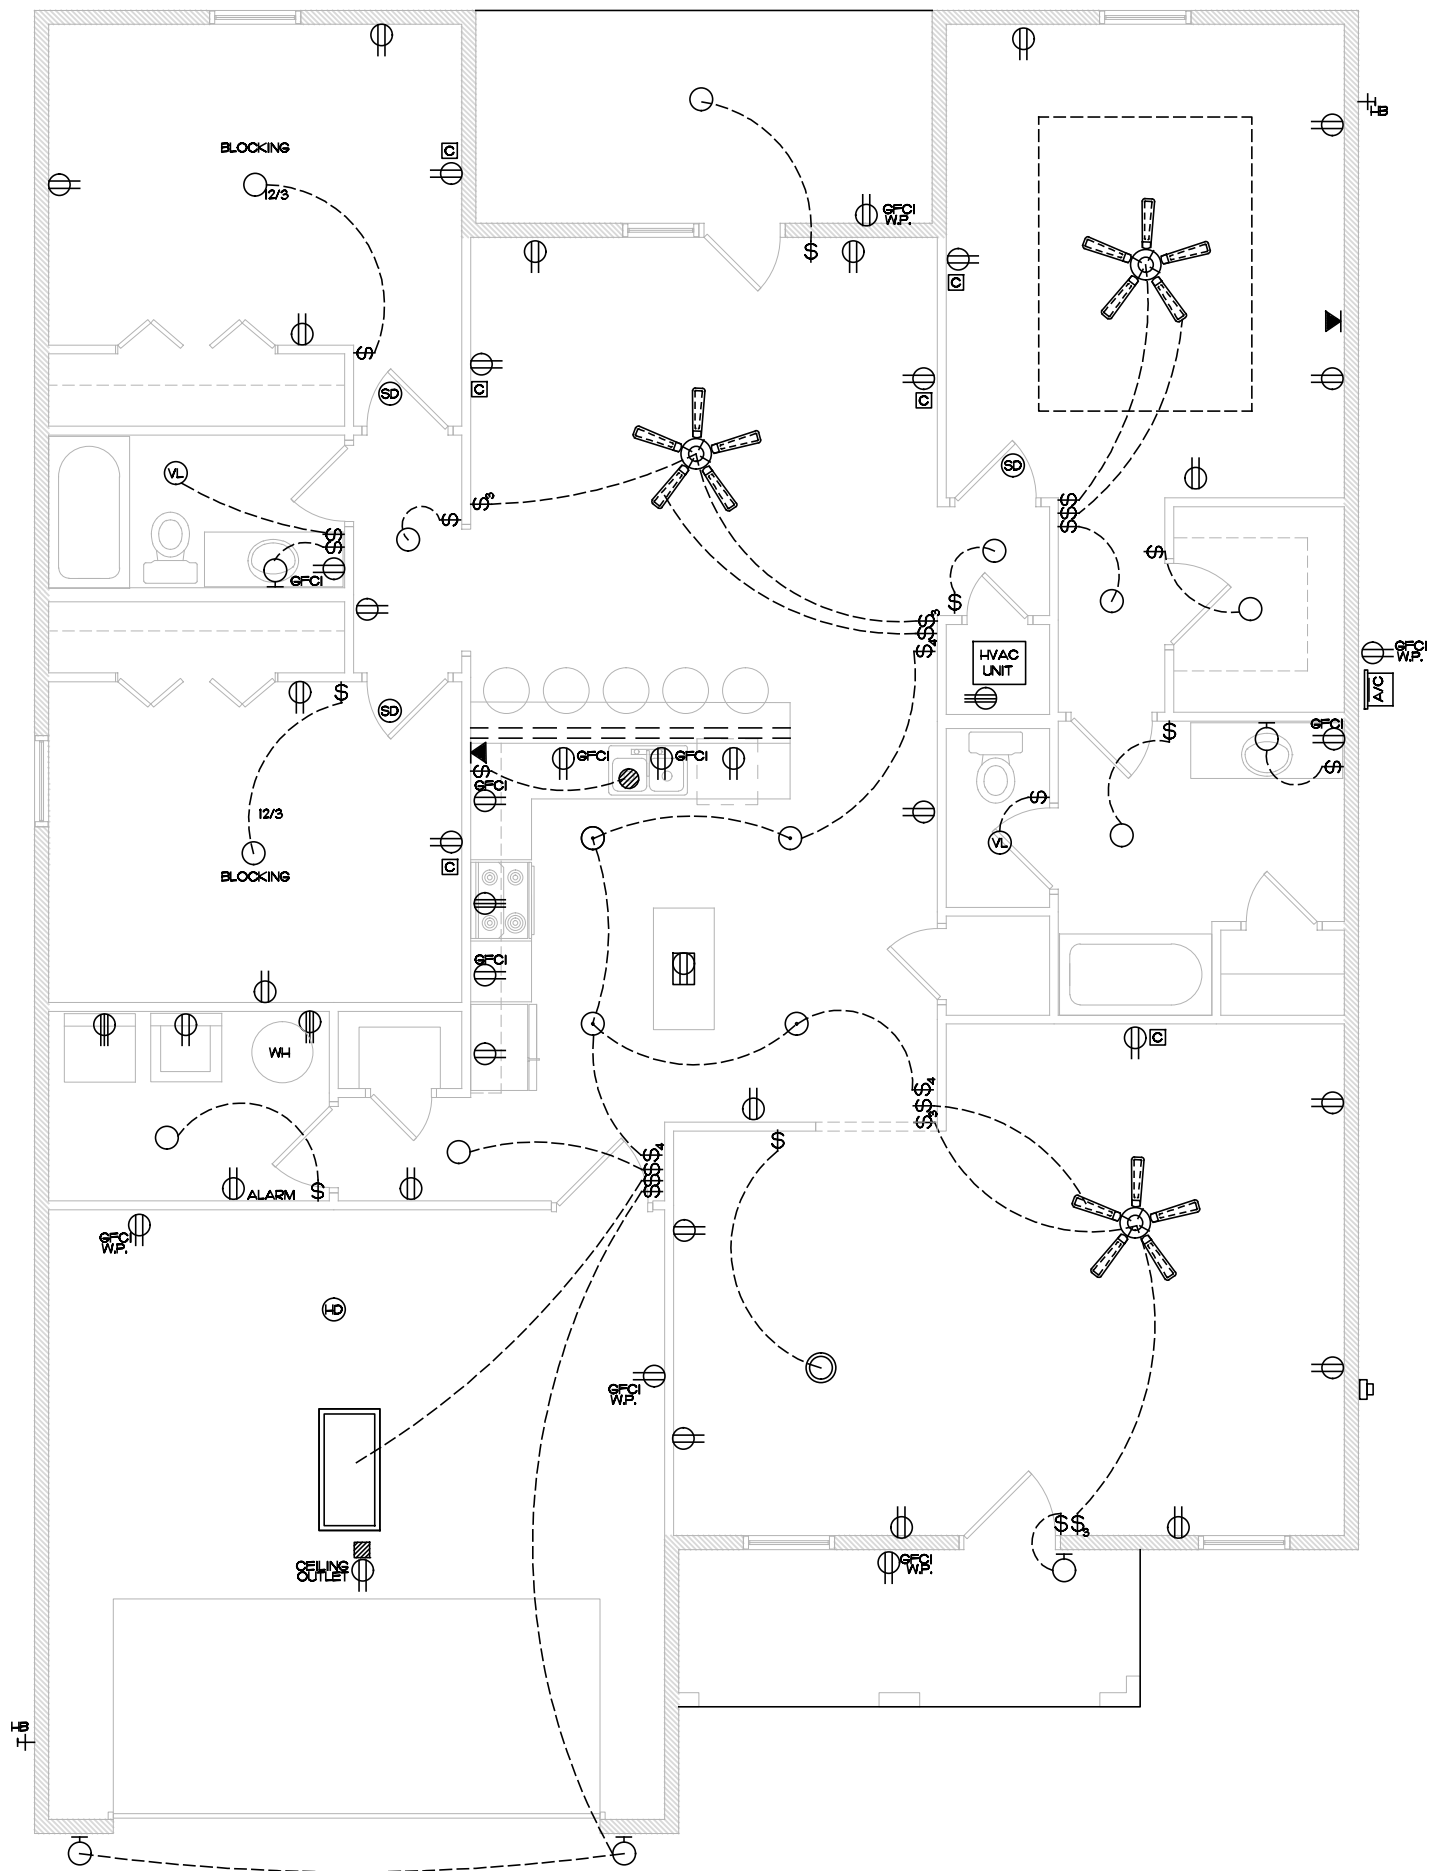


1 ELECTRICAL PLAN

ELECTRICAL SYMBOLS		
○	SURFACE MOUNT LIGHT	HVAC COMPRESSOR
⊖	WALL MOUNTED FIX.	DISCONNECT SWITCH (FUSE SIZE SHOWN)
⊙	RECESSED LIGHT	GARBAGE DISPOSAL
⊕	VENT, LIGHT	PHONE
○	OPTIONAL PENDANT LIGHTING	CABLE TV
⊙	CHANDELIER	GARAGE DOOR OPENER
◦	OPTIONAL UNDER COUNTER LIGHTING	40 GAL. ELECTRIC WATER HEATER
	GROUND FAULT CIRCUIT INTERRUPT WATER PROOF OUTLET W/ EXT. VINYL TRIM KIT	TON RHEEM HEAT PUMP
	110 POWER OUTLET	HEAT DETECTOR DAISY CHAINED TO SMOKE DETECTORS IN HOUSE
	GROUND FAULT CIRCUIT INTERRUPT OUTLET	2x4 FLUORESCENT FIXTURE
	220 POWER OUTLET	CEILING FAN/LT (SURFACE MOUNTED EXCEPT IN VAULTED CEILING AREAS)
\$	3 WAY SWITCH	PANELBOARD, FLUSH MOUNTED
\$	SWITCH	UTILITY METER, AS REQUIRED
	GARAGE DOOR SWITCH	
	BATTERY BACKUP SMOKE DETECTOR	
	OPTIONAL EXTERIOR FLOOD LIGHT	



Plan I865-3



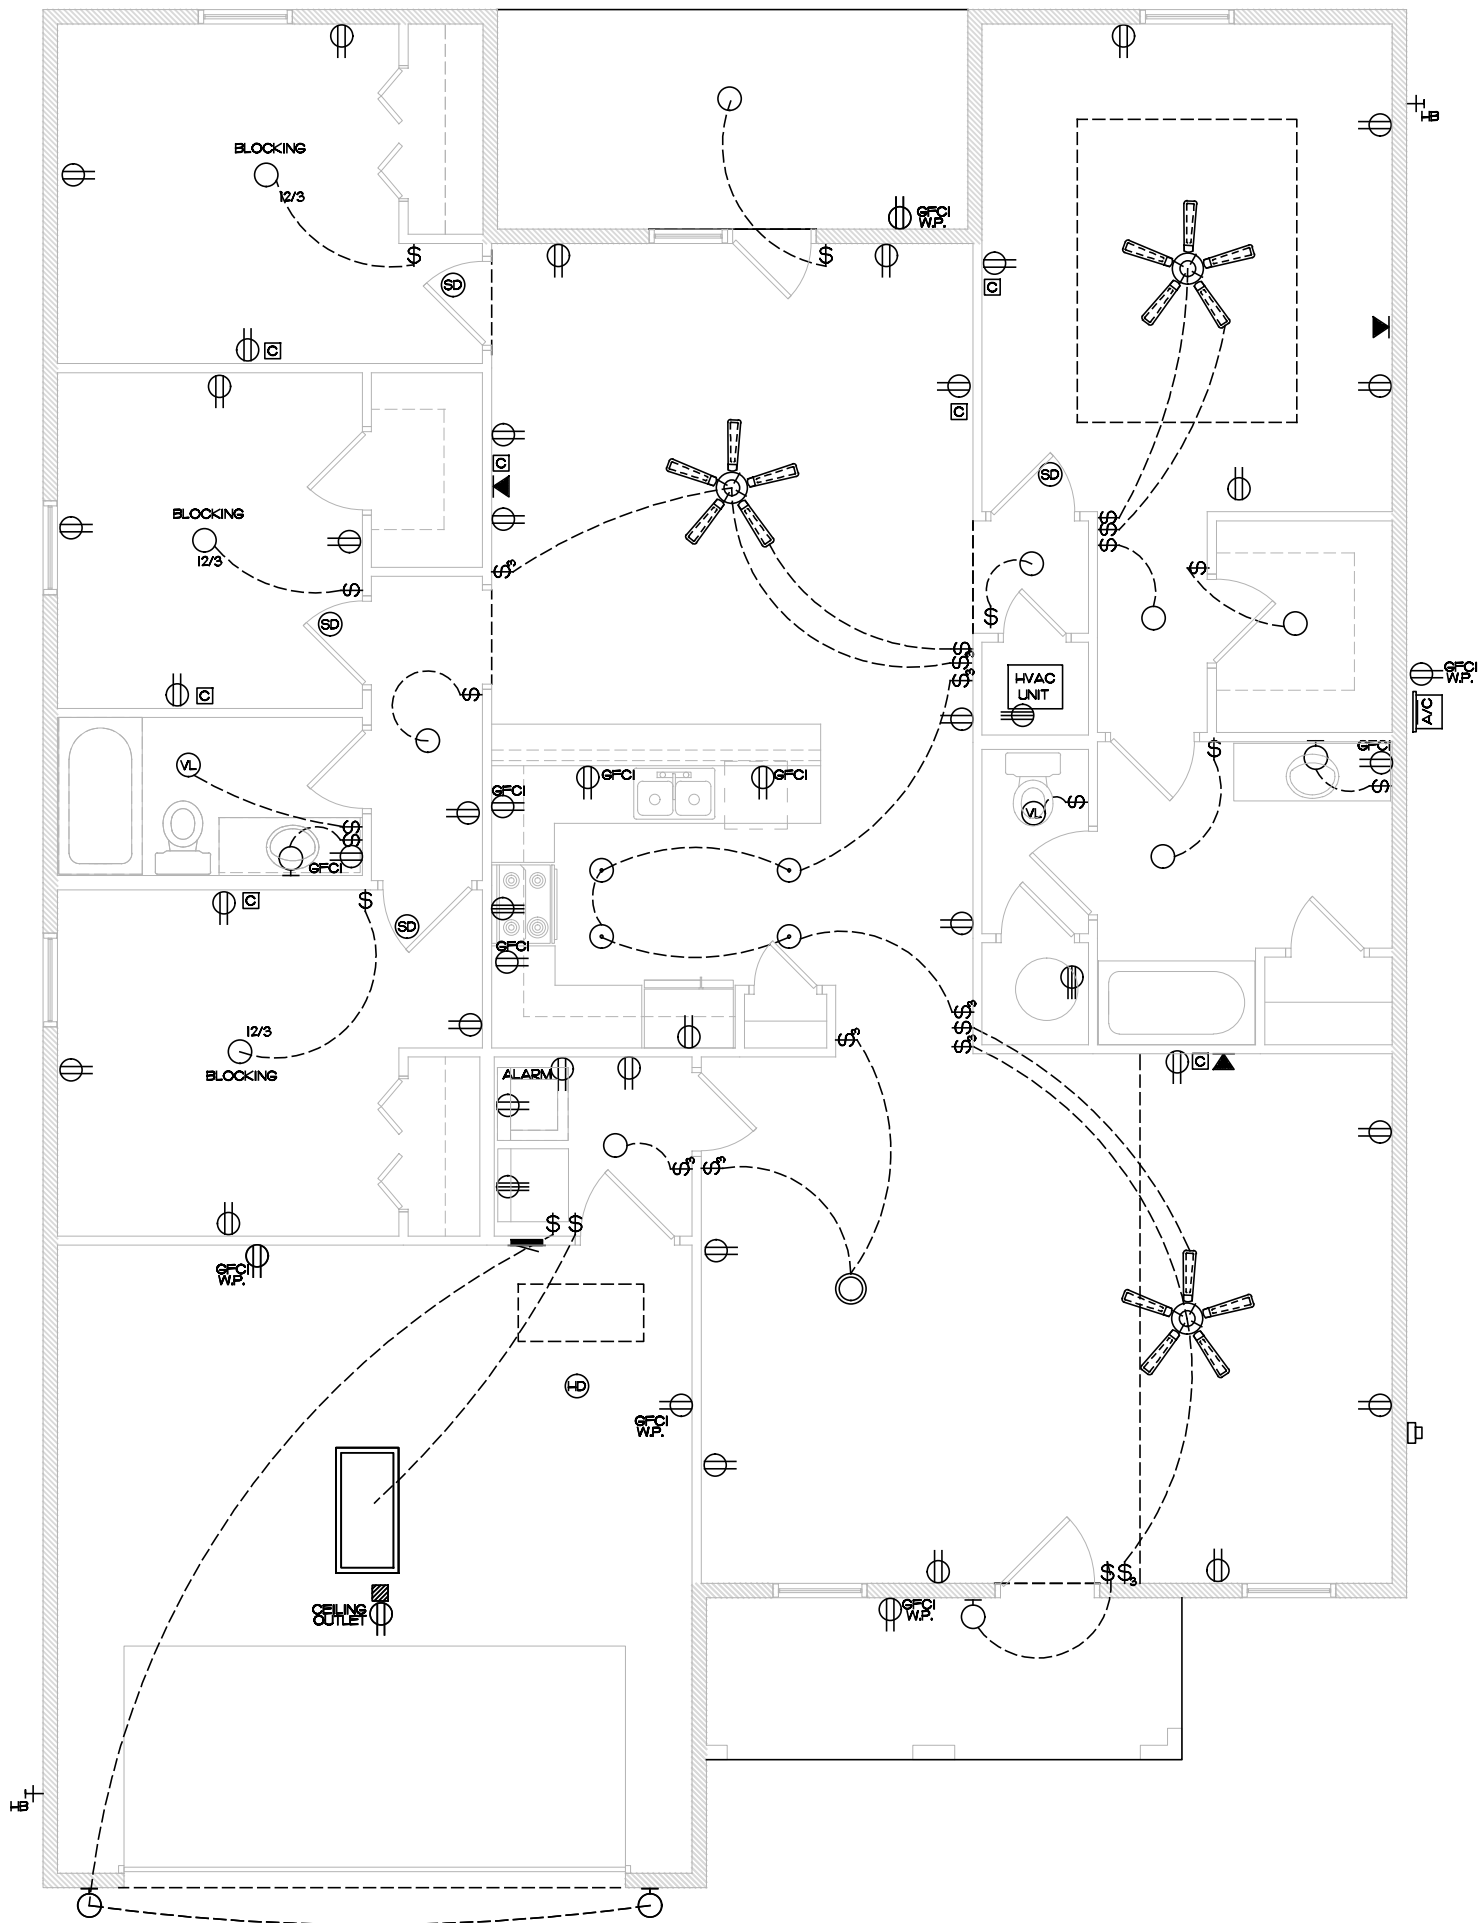

1 ELECTRICAL PLAN

ELECTRICAL SYMBOLS			
○	SURFACE MOUNT LIGHT	AC	HVAC COMPRESSOR
⊙	WALL MOUNTED FIX.	60	DISCONNECT SWITCH (FUSE SIZE SHOWN)
○	RECESSED LIGHT	⊙	GARBAGE DISPOSAL
⊙	VENT, LIGHT	☎	PHONE
○	OPTIONAL PENDANT LIGHTING	⊠	CABLE TV
⊙	CHANDELIER	⊠	GARAGE DOOR OPENER
○	OPTIONAL UNDER COUNTER LIGHTING	WH	40 GAL. ELECTRIC WATER HEATER
⊙	GROUND FAULT CIRCUIT INTERRUPT WATER PROOF OUTLET W/ EXT. VINYL TRIM KIT	HVAC UNIT	TON RHEEM HEAT PUMP
⊙	110 POWER OUTLET	⊙	HEAT DETECTOR DAISY CHAINED TO SMOKE DETECTORS IN HOUSE
⊙	GROUND FAULT CIRCUIT INTERRUPT OUTLET	⊠	2X4 FLUORESCENT FIXTURE
⊙	220 POWER OUTLET	⊙	CEILING FAN/LT (SURFACE MOUNTED EXCEPT IN VALLTED CEILING AREAS)
⊙	3 WAY SWITCH	⊙	PANELBOARD, FLUSH MOUNTED
⊙	SWITCH	⊙	UTILITY METER, AS REQUIRED
⊙	GARAGE DOOR SWITCH		
⊙	BATTERY BACKUP SMOKE DETECTOR		
⊙	OPTIONAL EXTERIOR FLOOD LIGHT		



Plan 1865-4